


FLOOR PLAN

SCALE 1:50



- KITCHEN Area: 12 sqm
- TOILETS Area: 7 sqm
- OFFICE Area: 10 sqm
- DINING AREA Area: 60 sqm
- OPEN KITCHEN/COUNTER Area: 20 sqm
- CONTAINER STORAGE Area: 29 sqm
- BASEMENT Area: 30 sqm

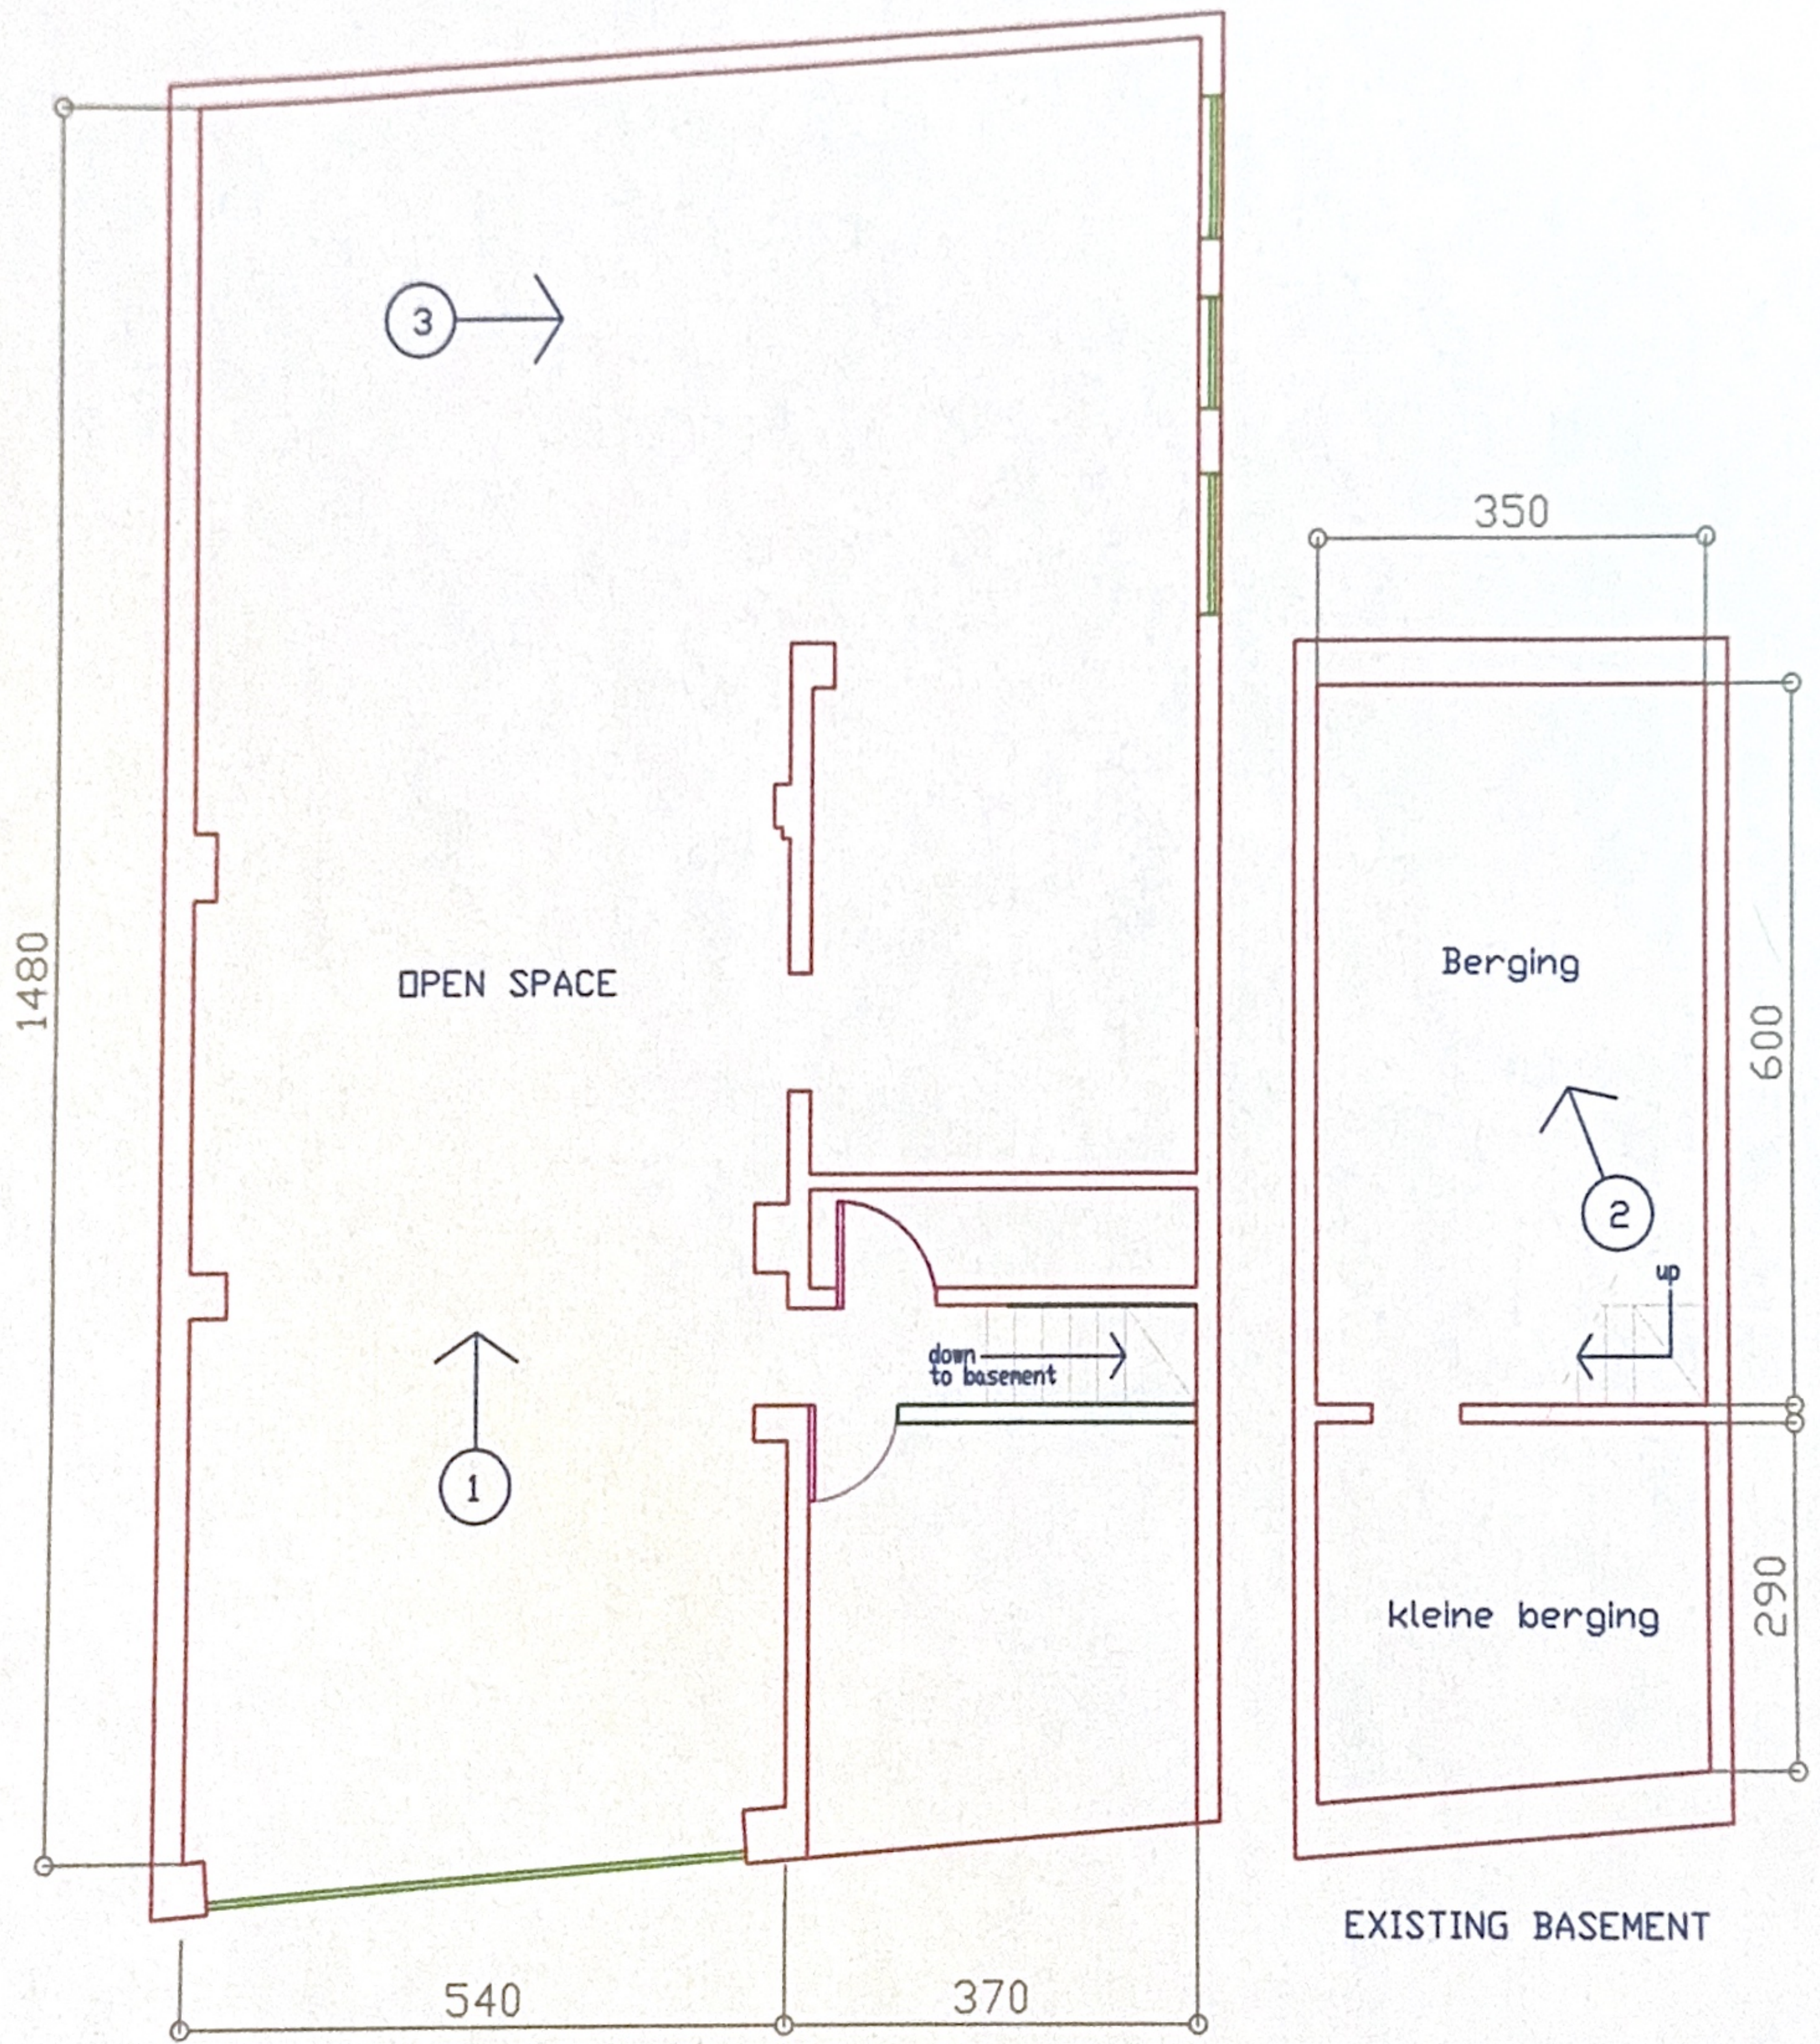

EXISTING FLOOR PLAN

SCALE

1:100

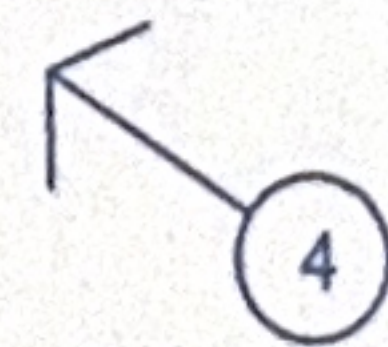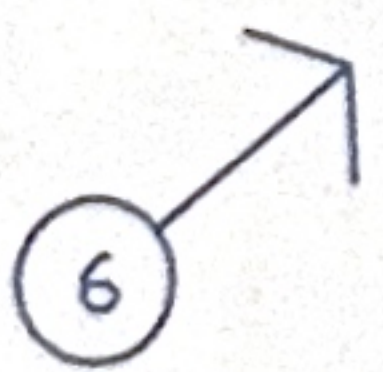

[Handwritten signature]