




1 FLOOR PLAN existing
1:100

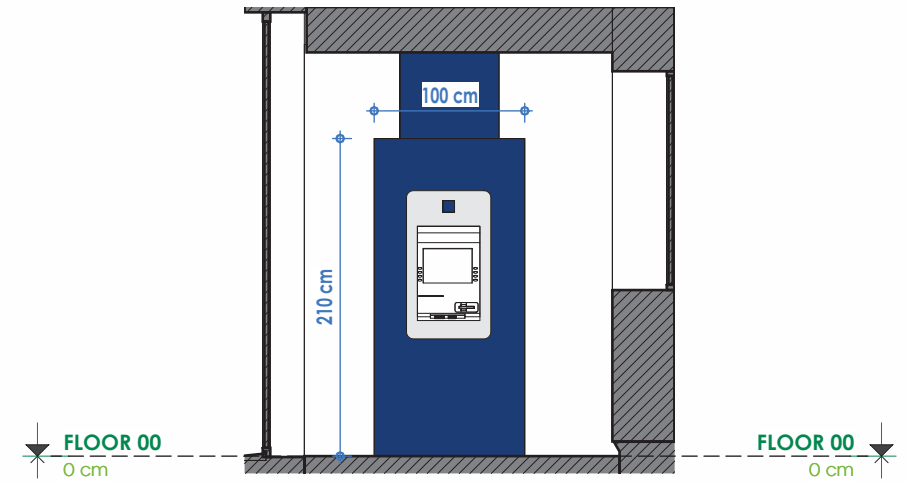

3 ELEVATION existing - ATM FRAME
1:50

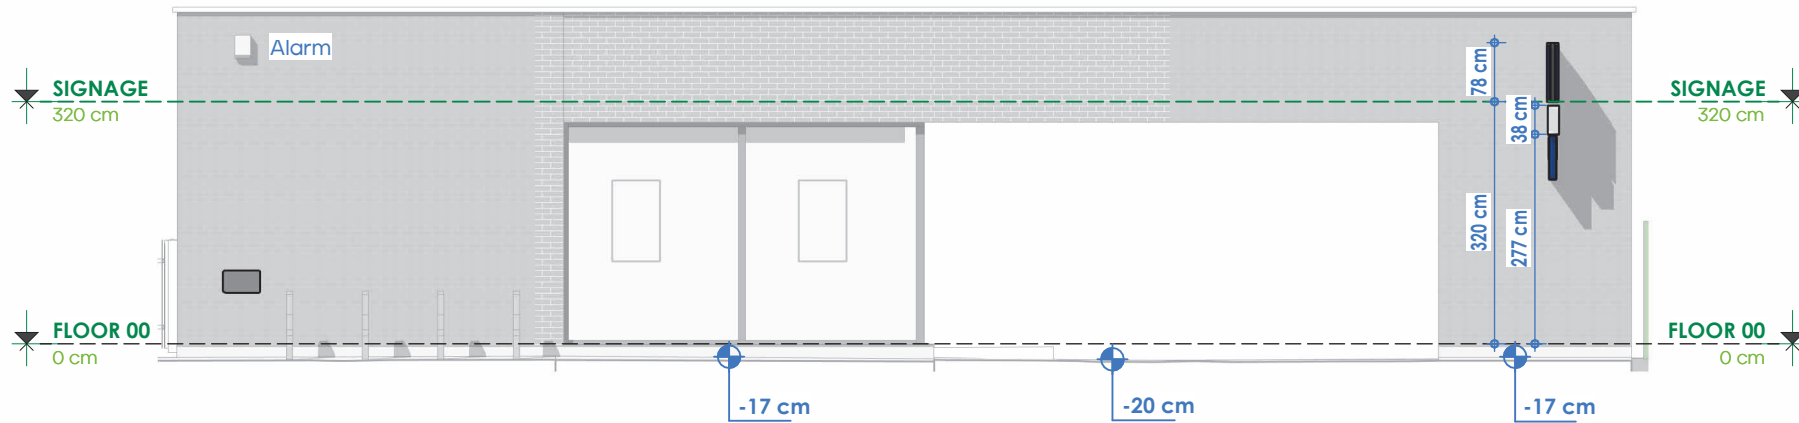

2 ELEVATION existing - FRONT
1:100

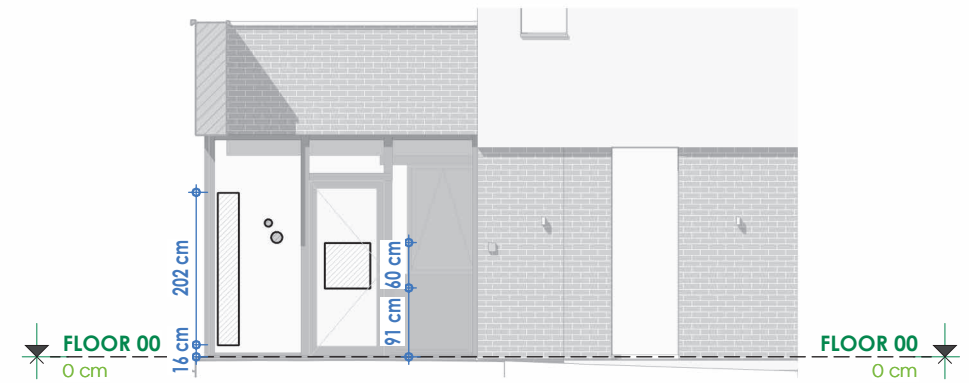

4 ELEVATION existing - ENTRANCE
1:100

Revisions			
INDEX	DATE	DESCRIPTION	NAME

PLANET INTERIOR BV Ring 37, 2200 Noorderwijk (Herentals)



Client:



Buildcode:
10228

Address:
Moleneinde 42
9042 Desteldonk

ASIS

Page: **1A**

Version: **v2**

Vdcd

Name:
Date: **28/03/2024**
Scale: **As indicated**
Drawn: **LVT**

Language:
NL