



CRE_2-DEMOLITION		
Family	Type	Area
Items that are marked green need to be removed by the owner		
-EX_STICKERING_Owner	Generic	0,56 m ²
Publima Lichtreclame nv		
-EX_AXA_LOGO_DOUBLE	AXA - Logo Double H780	
-EX_BANCONTACT	Bancontact Shield	0,06 m ²
Supercolor BV		
-EX_AXA_LOGO_ATM	-EX_AXA_LOGO_ATM	
-EX_STICKER_REMOVAL	per Area	2,66 m ²
-EX_STICKERING	Stickering	0,36 m ²
-EX_STICKERING_ROUND	Generic	0,02 m ²
-EX_STICKERING_ROUND	Generic	0,01 m ²

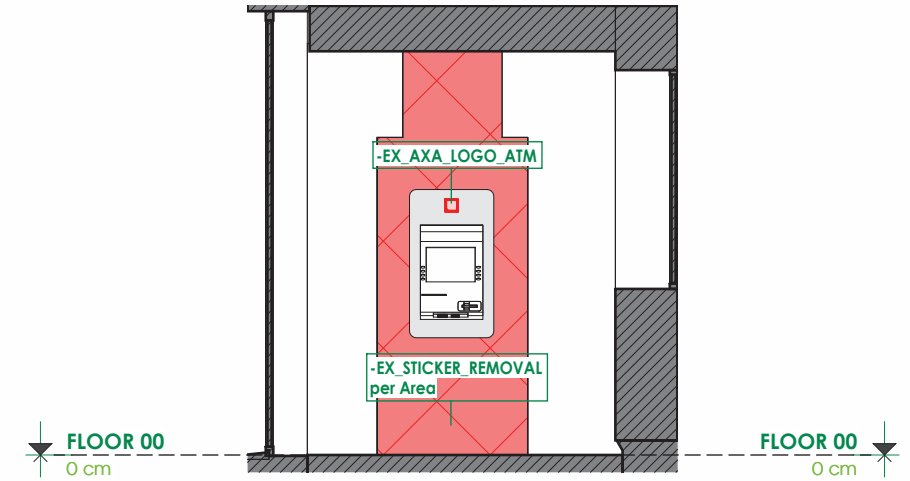


1 FLOOR PLAN demolition
1:100

3 ELEVATION demolition - ATM FRAME
1:50

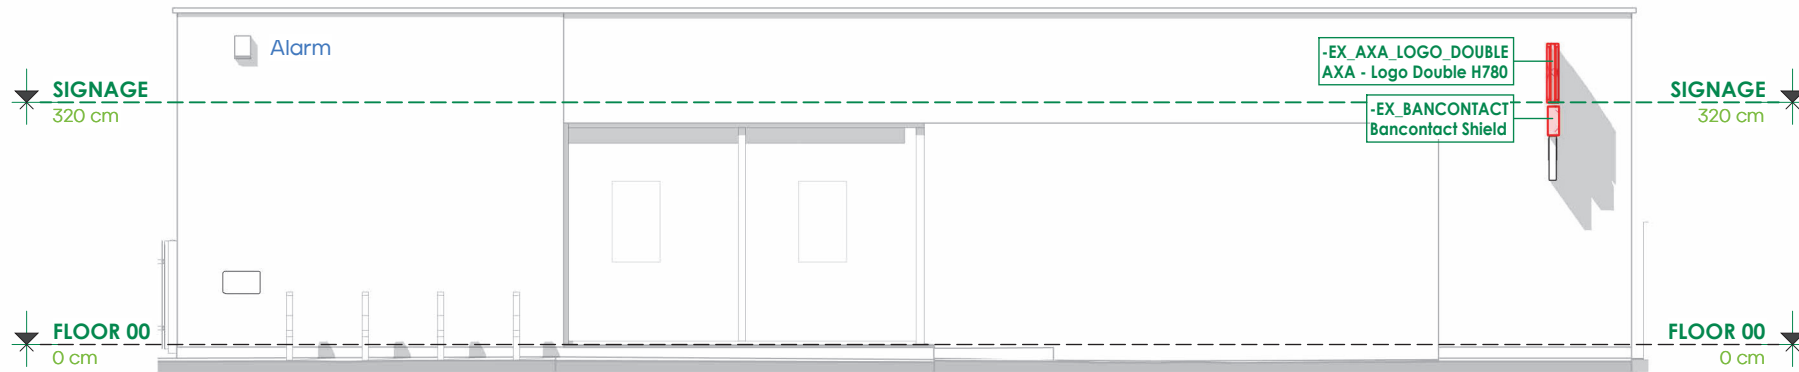

2 ELEVATION demolition - FRONT
1:100

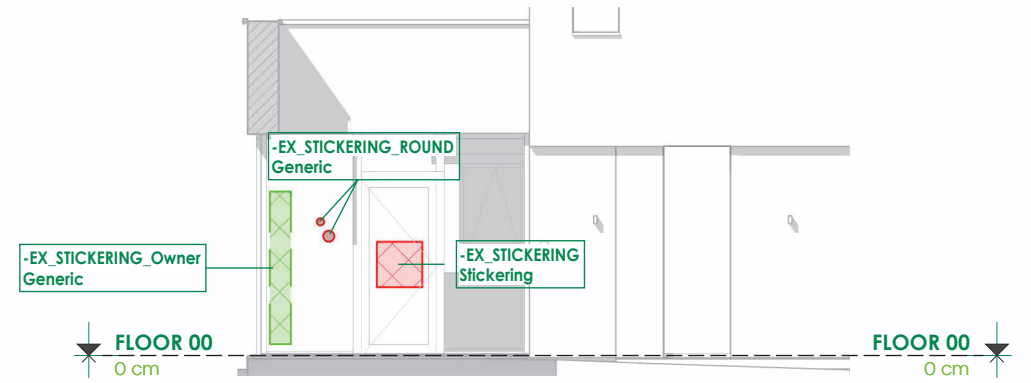

4 ELEVATION demolition - ENTRANCE
1:100

Revisions			
INDEX	DATE	DESCRIPTION	NAME

PLANET INTERIOR BV Ring 37, 2200 Noorderwijk (Herentals)



Client:



Buildcode:
10228

Address:
Moleneinde 42
9042 Desteldonk

DEMOLITION

Vdcd

Page: **2A**
Date: **28/03/2024**
Scale: **As indicated**
Drawn: **LVT**

Version: **v2**
Language: **NL**