




1 FLOOR PLAN
1 : 75

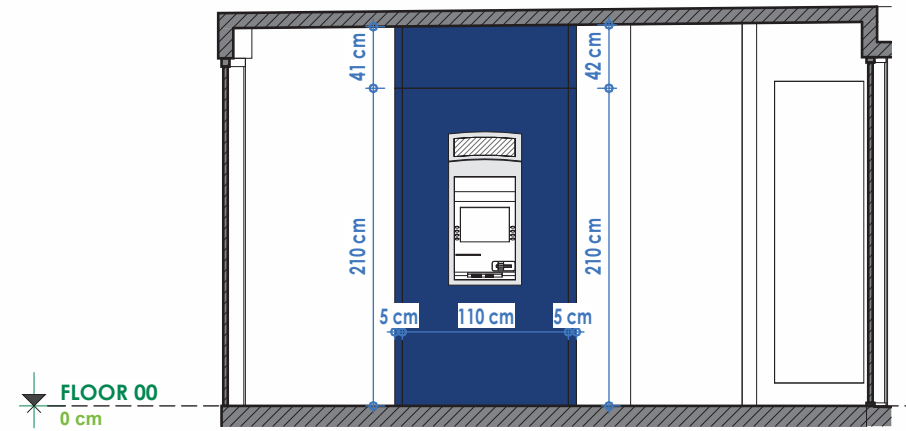

2 ELEVATION existing ATM FRAME
1 : 50

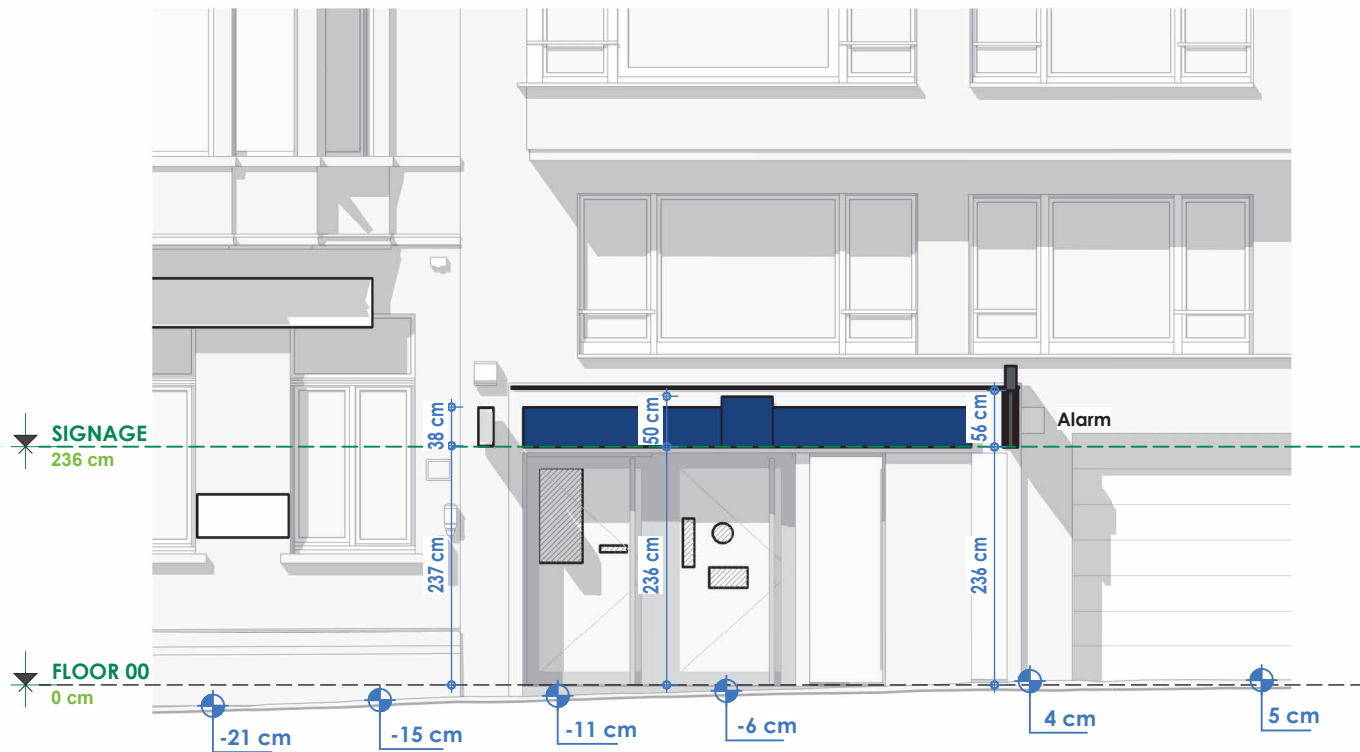

3 FACADE existing
1 : 75

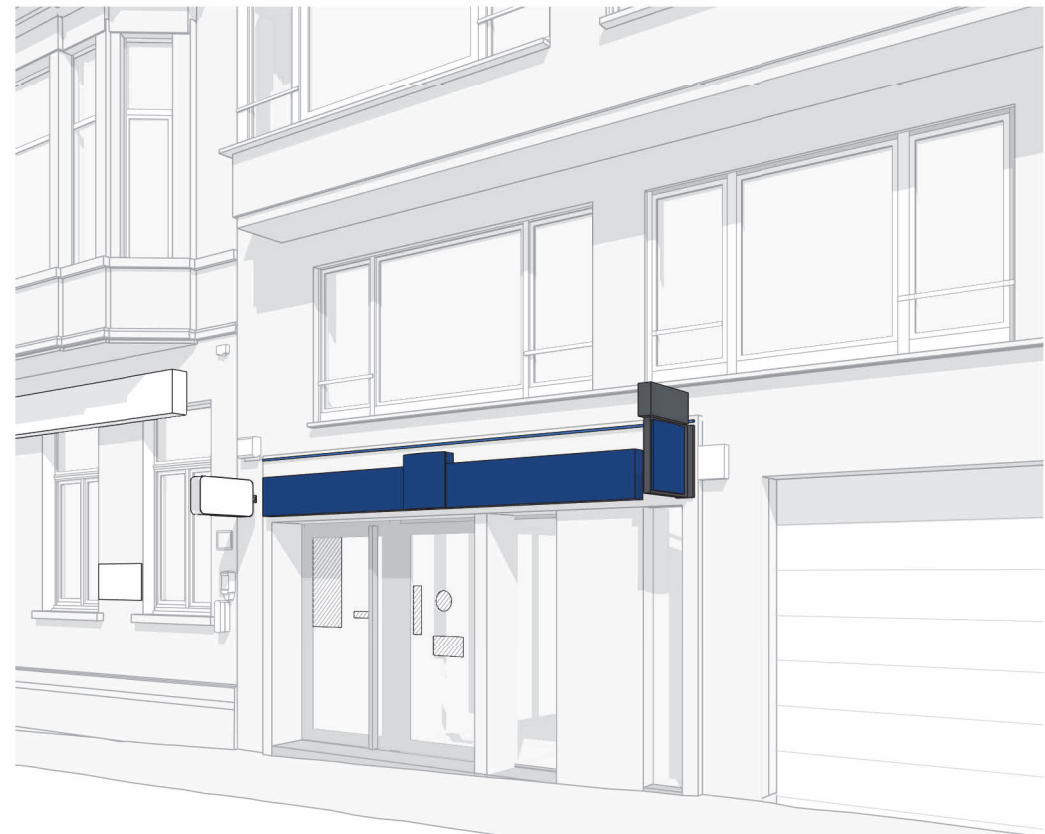

Revisions		
INDEX	DATE	DESCRIPTION

PLANET INTERIOR BV Ring 37, 2200 Noorderwijk (Herentals)



Client:



Buldcode:
13877

Address:
Ch. de Kerchovelaan 85
9000 Gent

ASIS	Page: 1A	Version: v5
Name: Citadelpark	Date: 10/10/2024	Language: NL
	Scale: As indicated	
	Drawn: JH	