


**ZIE BIJZONDERE
VOORWAARDE(N)**

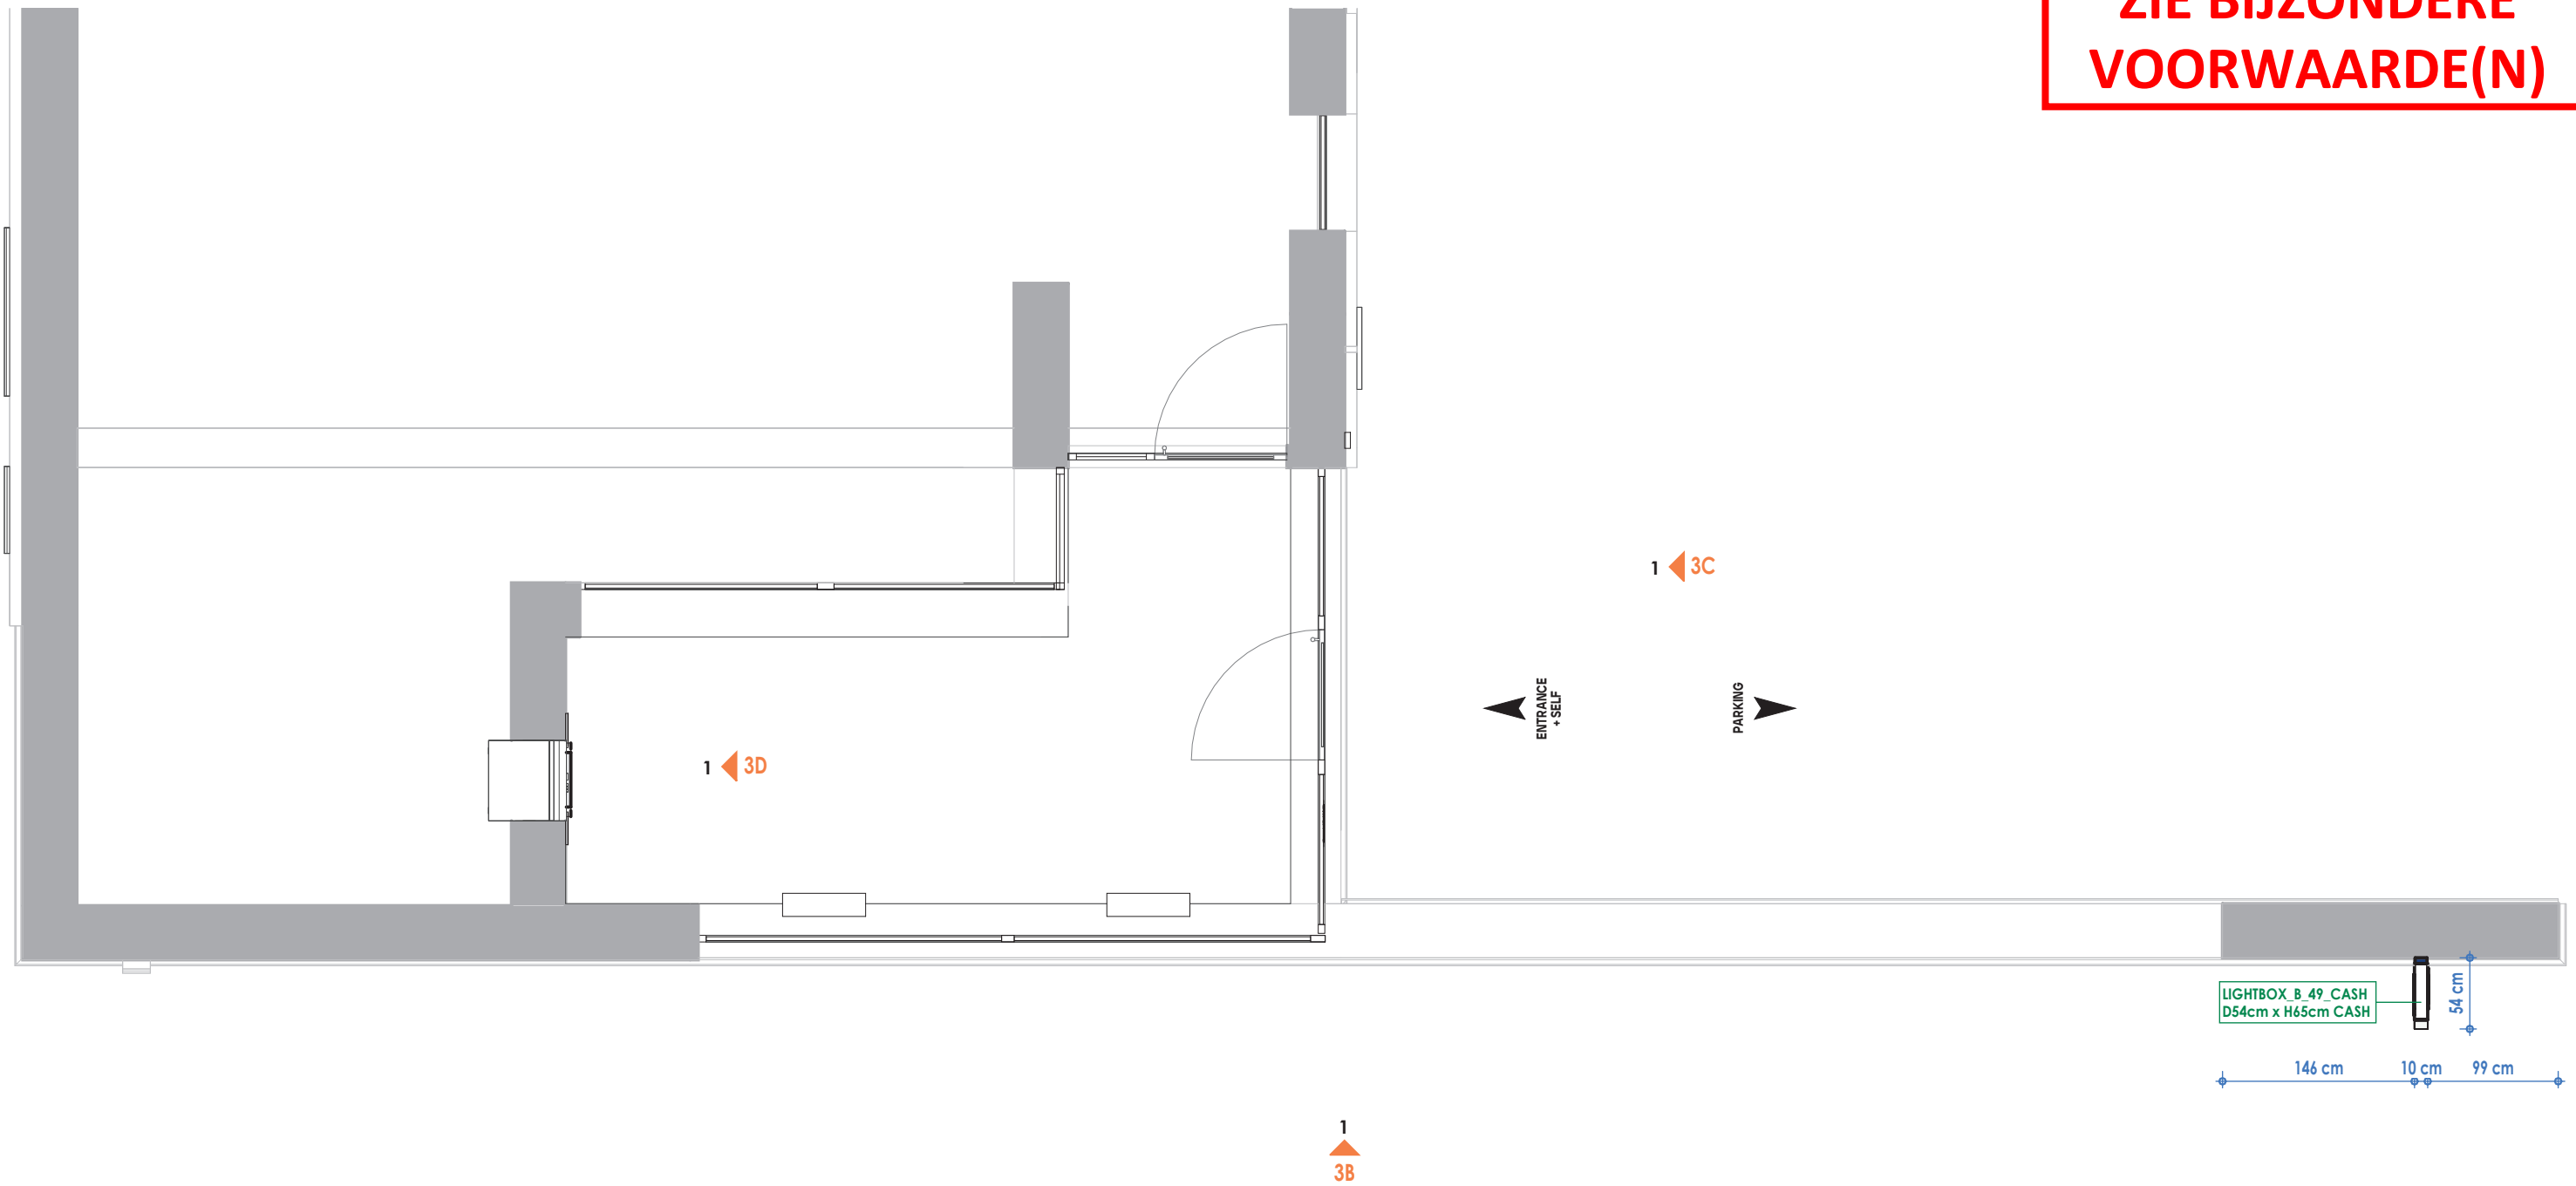

CRE_3-BILL OF MATERIALS - Publima							
Keynote	Beschrijving	Description FR	DIMENSIES PRODUCT				Unit
			B	H	D	opp	
1.01 PRODUCTS							
1.01.01.06A	Lightbox 490 met CASH Logo	Lightbox 490 avec CASH Logo	0,10 m	0,65 m	0,54 m	0,35 m ²	ST

Revisions			
INDEX	DATE	DESCRIPTION	NAME

PLANET INTERIOR BV Ring 37, 2200 Noorderwijk (Herentals)		Buildcode: 10228		TOBE FLOOR PLAN		Page: 3A	Version: v2
Client:		Address: Moleneinde 42 9042 Desteldonk		Name: Vdcd		Date: 28/03/2024	Language: NL
		Scale: 1 : 50		Drawn: LVT		Plot Date: 29/03/2024 12:16:32	