


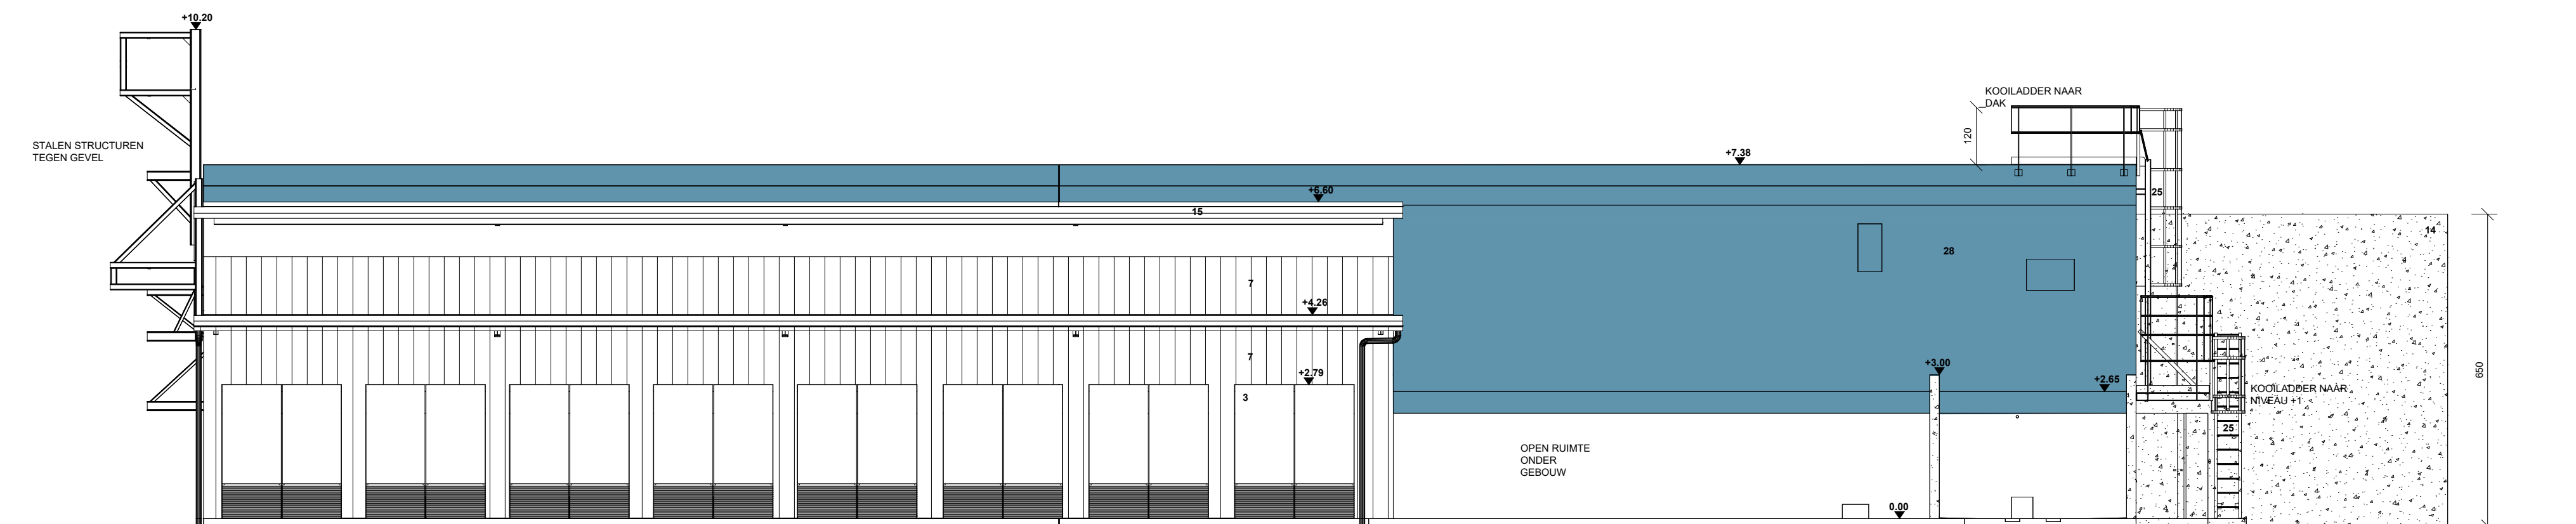

Site plan showing the location of the building.

BA_ELEK. GEBOUW_GB_BN_32 OOSTGEVEL	
 ALPHA STUDIES U.R.O. BV	schaal: 1/100 datum: 28-08-2024
	