


BRANDBEVEILIGINGS
BLUSWATER CONTAINER
- SNEDE B

500
120 260 120



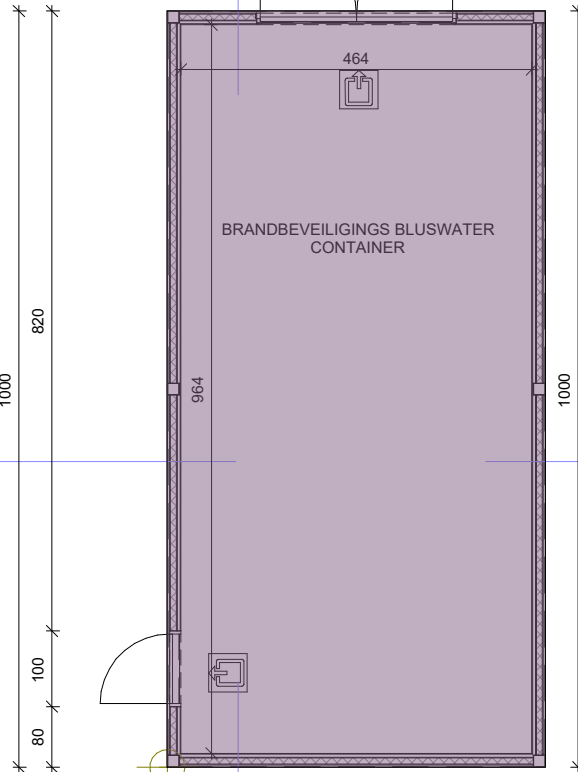


BETONPLAAT
OPSLAGTANKS

BRANDBEVEILIGINGS
BLUSWATER CONTAINER
- SNEDE A

LEGENDE BRANDWEER

-  Nooduitgang
-  Handbrandmelder
-  Brandblusser
-  Brandhaspel

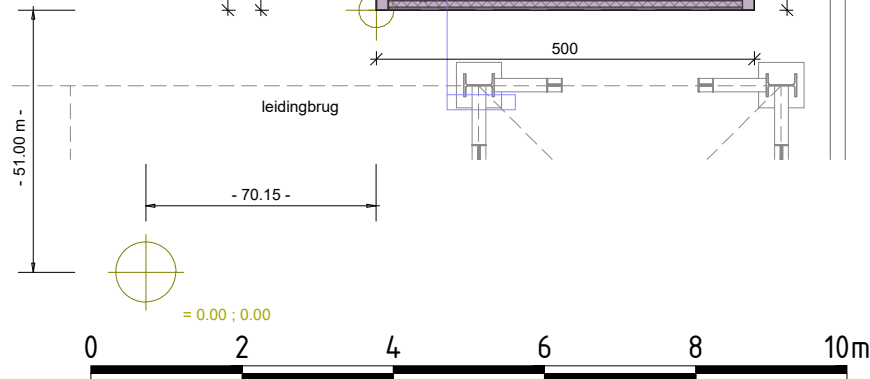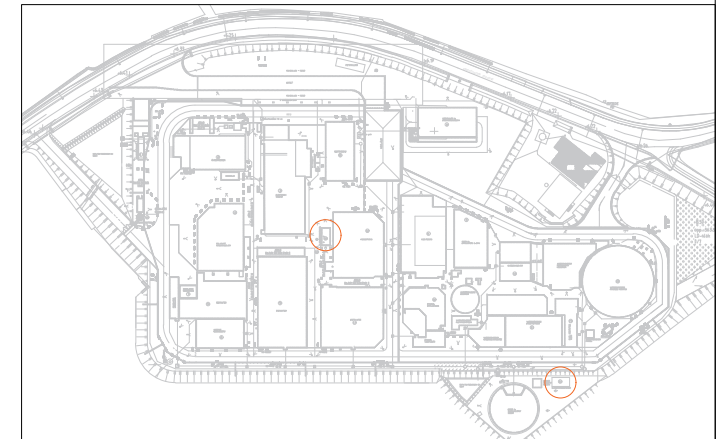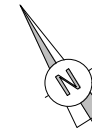

BA_BRANDVEILIGINGS BLUSWATER CONTAINER_PB_BN_100

GRONDPLAN



schaal: 1/100
datum: 28-08-2024

