


NOTE: CURRENT LIGHT SYSTEM FOR BOH ON 1ST FLOOR TO BE RE-USED



EXISTING STORE GROUND FLOOR WINDOW AREA

LIGHTING FIXTURES (PROVIDED & INSTALLED BY GC)			
CODE	NAME	AMOUNT	MONTAGE
R-1	2000lm 17w 55° BLACK	18	RECESSED IN CEILING
R-2	2000lm 17w 24° BLACK	3	RECESSED IN CEILING
S-1	3000lm 20w 36° WHITE	3	SURFACE MOUNTED
T-1	3000lm 24w 24° WHITE	22	ON LIGHT TRACK
T-2	3000lm 24w 36° WHITE	31	ON LIGHT TRACK
T-3	3000lm 24w 60° WHITE	8	ON LIGHT TRACK
T-4	2000lm 17w 24° Special	23	SURFACE MOUNTED

NOTE: 3000K DIMMABLE FIXTURES

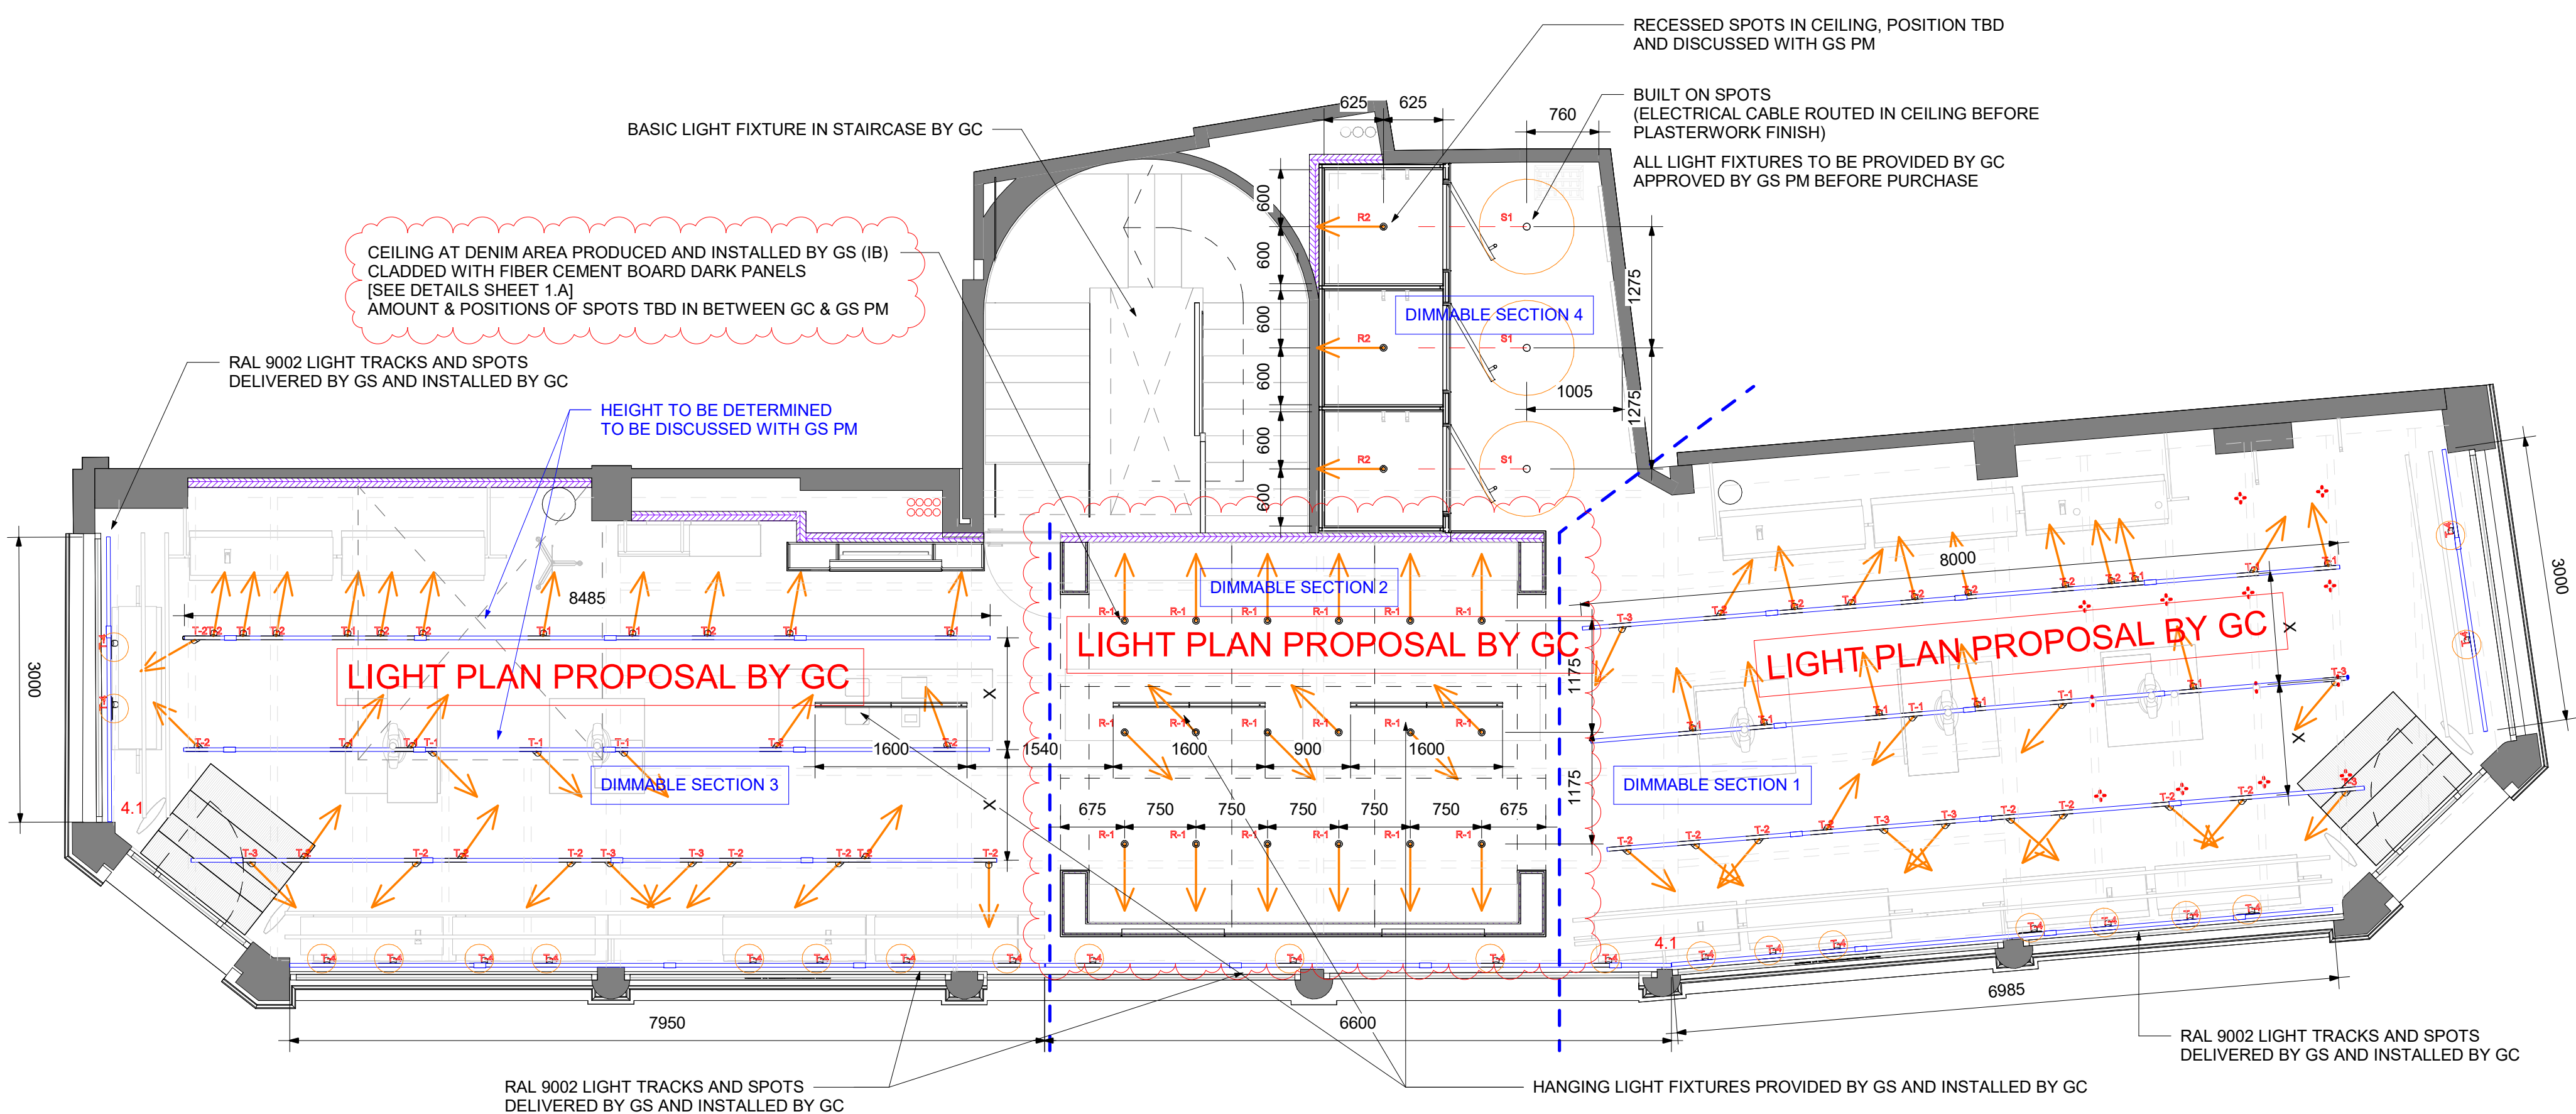

ELECTRICAL LIGHTING PLAN - GF  
SCALE 1 : 50

- ELECTRICAL NOTES:**
1. THE RESPONSIBILITY MATRIX ALLOCATES THE RESPONSIBILITY FOR THE SPECIFICATIONS, SUPPLY AND INSTALLATIONS OF THE ELECTRICAL FIXTURES, APPLIANCES & EQUIPMENTS.
  2. ALL SERVICES TO BE CONFIRMED ONSITE & CO-ORDINATED BY SERVICES CONSULTANTS.
  3. LIGHT PLAN FROM G-STAR IS LEADING ABOVE ALL OTHER INSTALLATIONS.
  4. LGC TO VERIFY AND COORDINATE POWER/TELEPHONE/DATA OUTLET LOCATIONS INTEGRATED INTO FURNITURE/MILLWORK WITH FURNITURE VENDOR AND ARCHITECT AS NECESSARY.
  5. ALL DATA LINES (POS SYSTEMS, SECURITY CAMERAS, WIFI & PROJECTORS) NEED TO RUN BACK TO PATCH CABINET IN BOH OFFICE.
  6. COLOUR OF INSTALLATIONS AS COLOUR OF BACKGROUND (WHITE WALL = WHITE SOCKET).

**ELECTRIC LEGEND**

- single socket
- double socket
- power cable
- anti-theft gate

**LOW VOLTAGE LEGEND**

- cat 5 data jack
- security camera
- speaker
- wifi router
- wifi extender

**DIMENSION LEGEND**

- 750 with margins
- 750 without margins & must be applied

ALL MEASUREMENTS TO BE CHECKED ON SITE  
ALL DIMENSIONS IN MILLIMETERS  
(UNLESS STATED OTHERWISE)

COPYRIGHT © G-STAR RAW C.V. 2024

Revision 4	02/09/2025
Revision 3	02/06/2025
Revision 2	21/05/2025
Revision 1	05/05/2025

REVISION	DATE
----------	------

**G-STAR**

Joan Muiskenweg 39  
1114 AN Amsterdam  
P.O. Box 12177  
1100 AD Amsterdam, the Netherlands  
Telephone: (+31) (0)20 - 5677600

Country & city  
**Belgium, Gent**

Project name & project number  
**Gent  
MON04027**

Sheet title  
**ELECTRICAL LIGHTING  
PLAN**

G-Star project manager  
**Frederik Tilman**  
G-Star architect  
**Gerdo Weltevreden  
Triar BIM Projects**

Sales surface area ground floor  
**134 m<sup>2</sup>** 02/09/2025

Sales surface area first floor  
**0 m<sup>2</sup>**

Sales surface area basement floor  
**0 m<sup>2</sup>**

Stock room  
**125 m<sup>2</sup>**

Sheet category & number / revision  
**1.5**

REV. 4

NOTE: LIGHT PLAN PROPOSAL AND LIGHT CALCULATION BY GC  
AND APPROVED BY GS PM BEFORE PURCHASE

ZIE BIJZONDERE  
VOORWAARDE(N)