


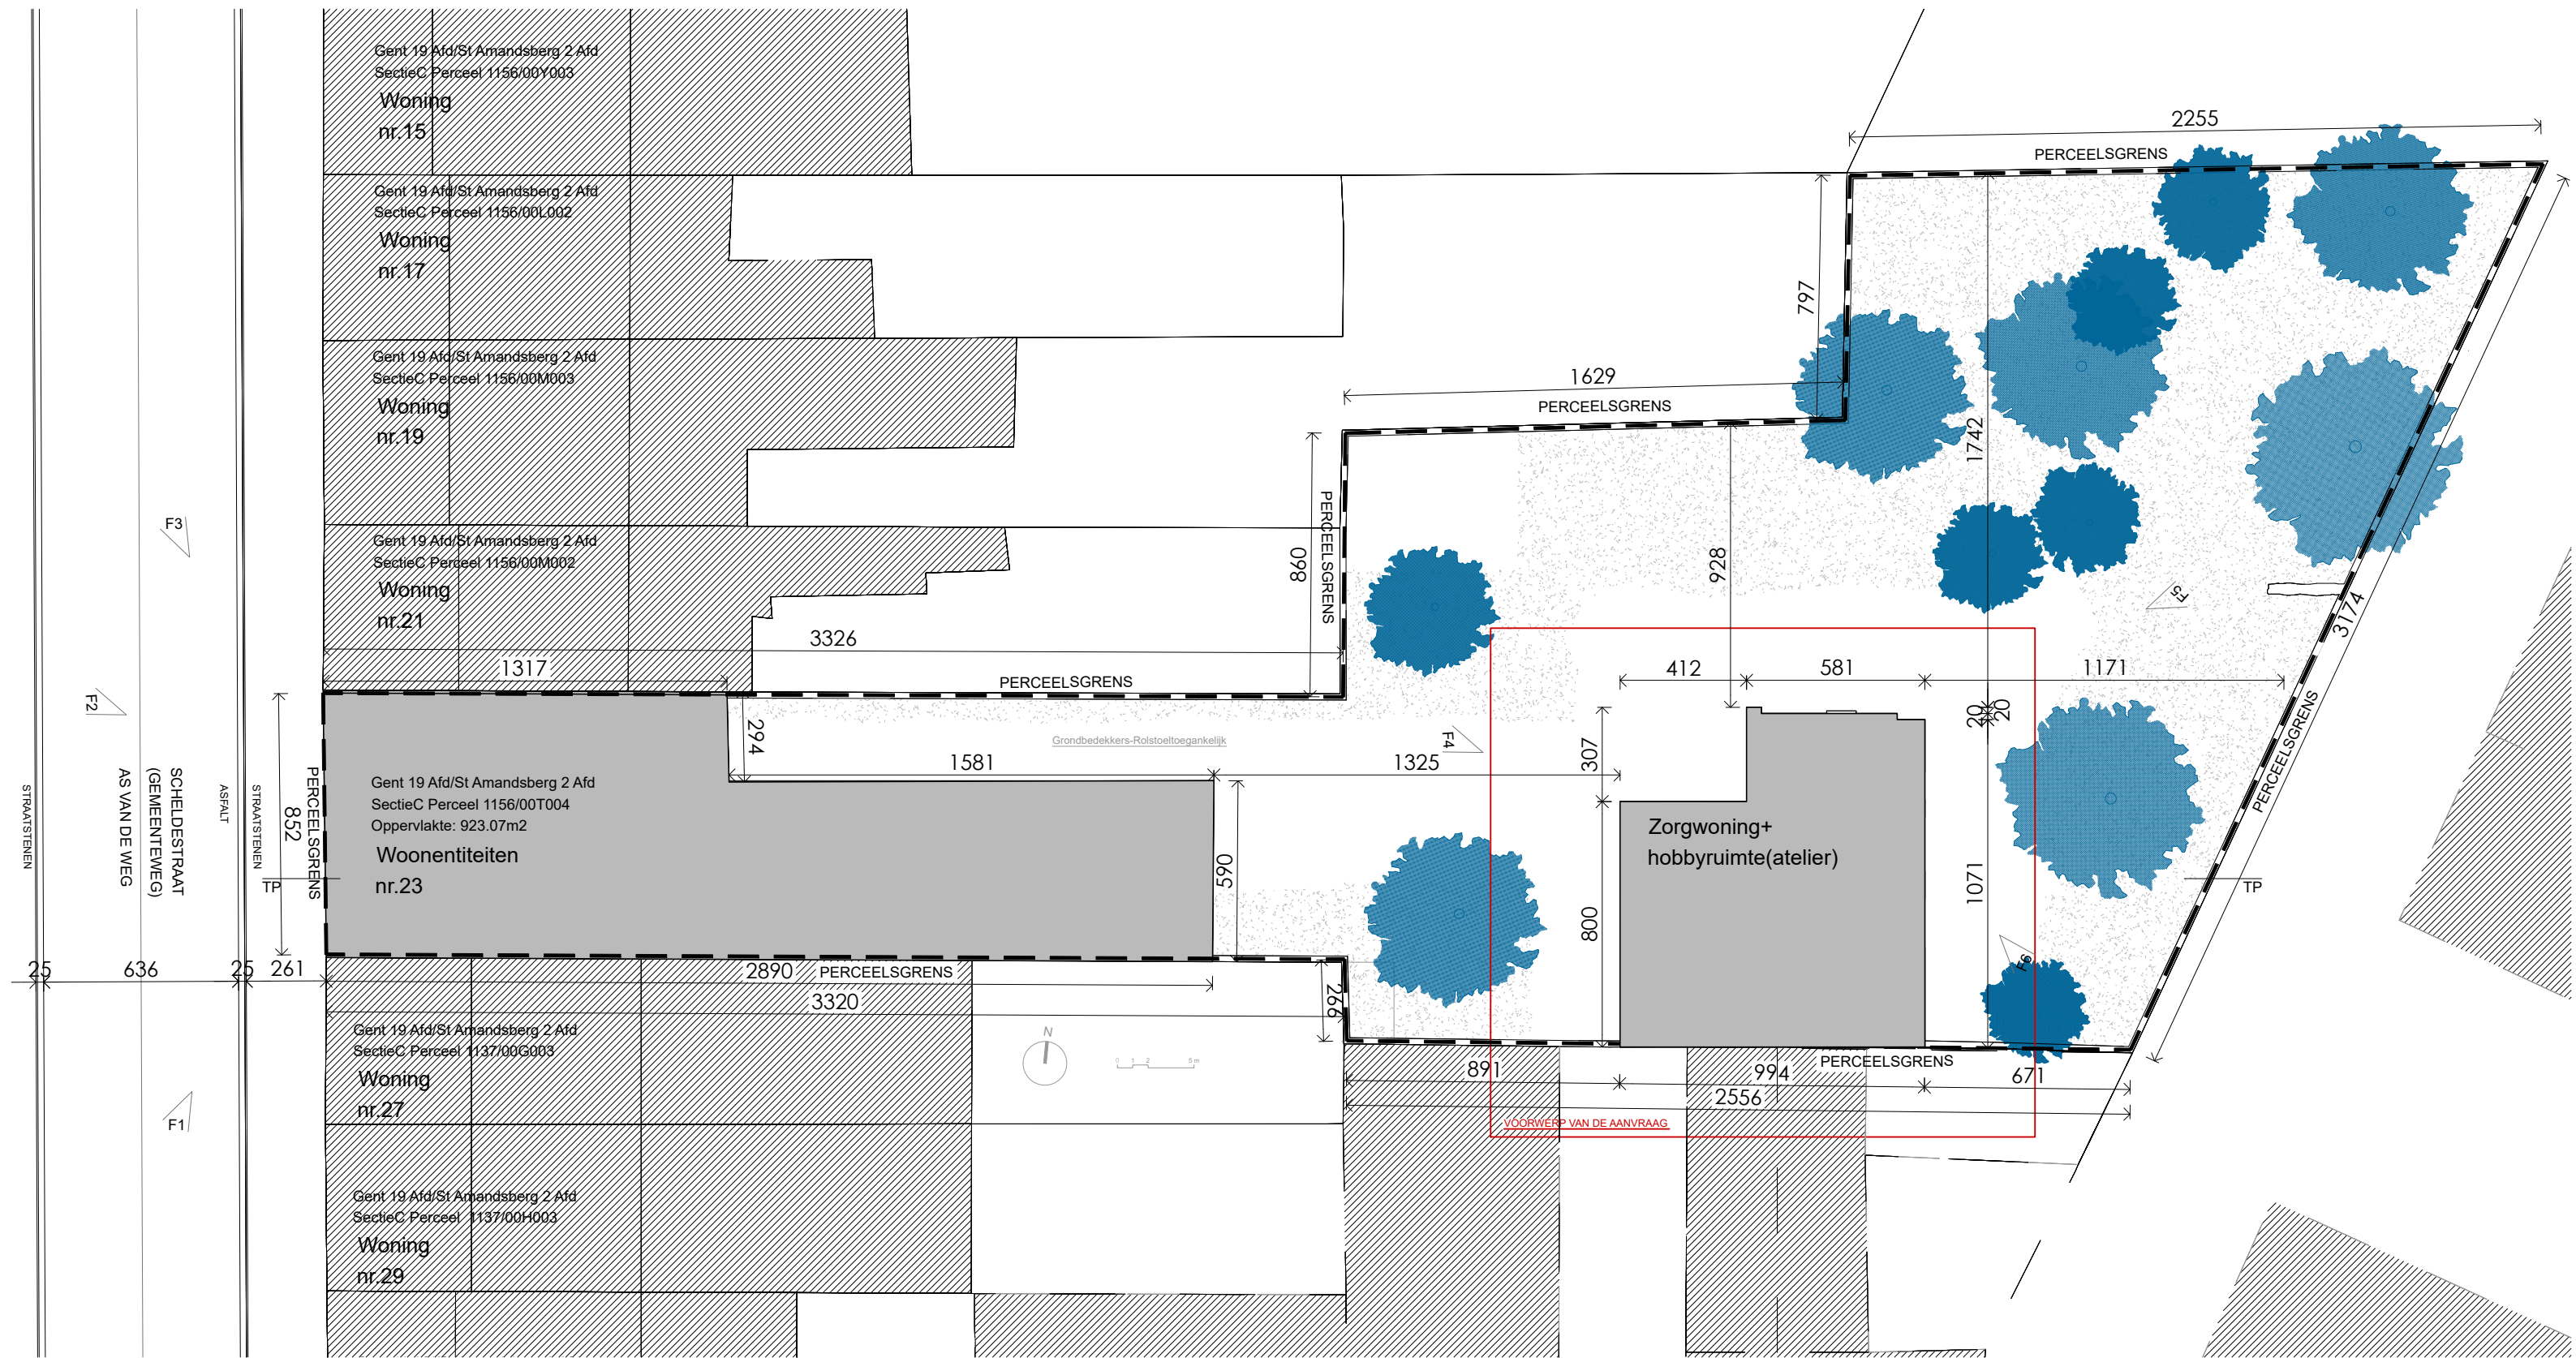

BA_Scheldestraat 23_I_V_01_Inplantingsplan vergunde toestand
Scheldestraat 23 9000 Gent