


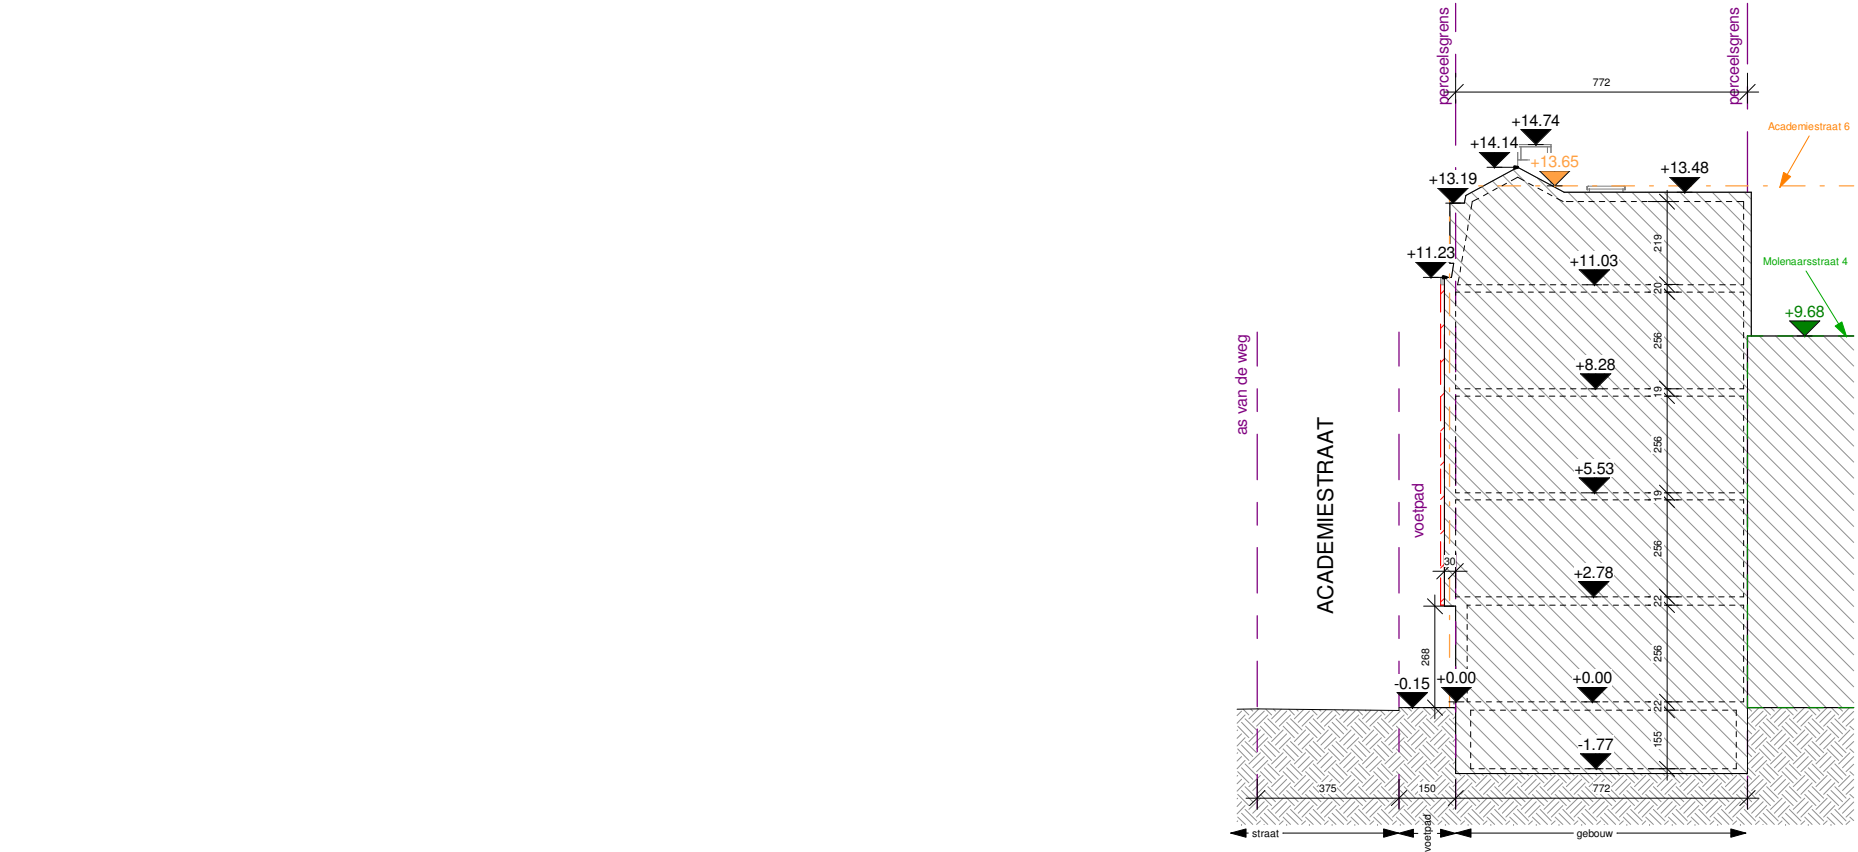

1

1 : 200

Terreinprofiel BA BT

