


BT1

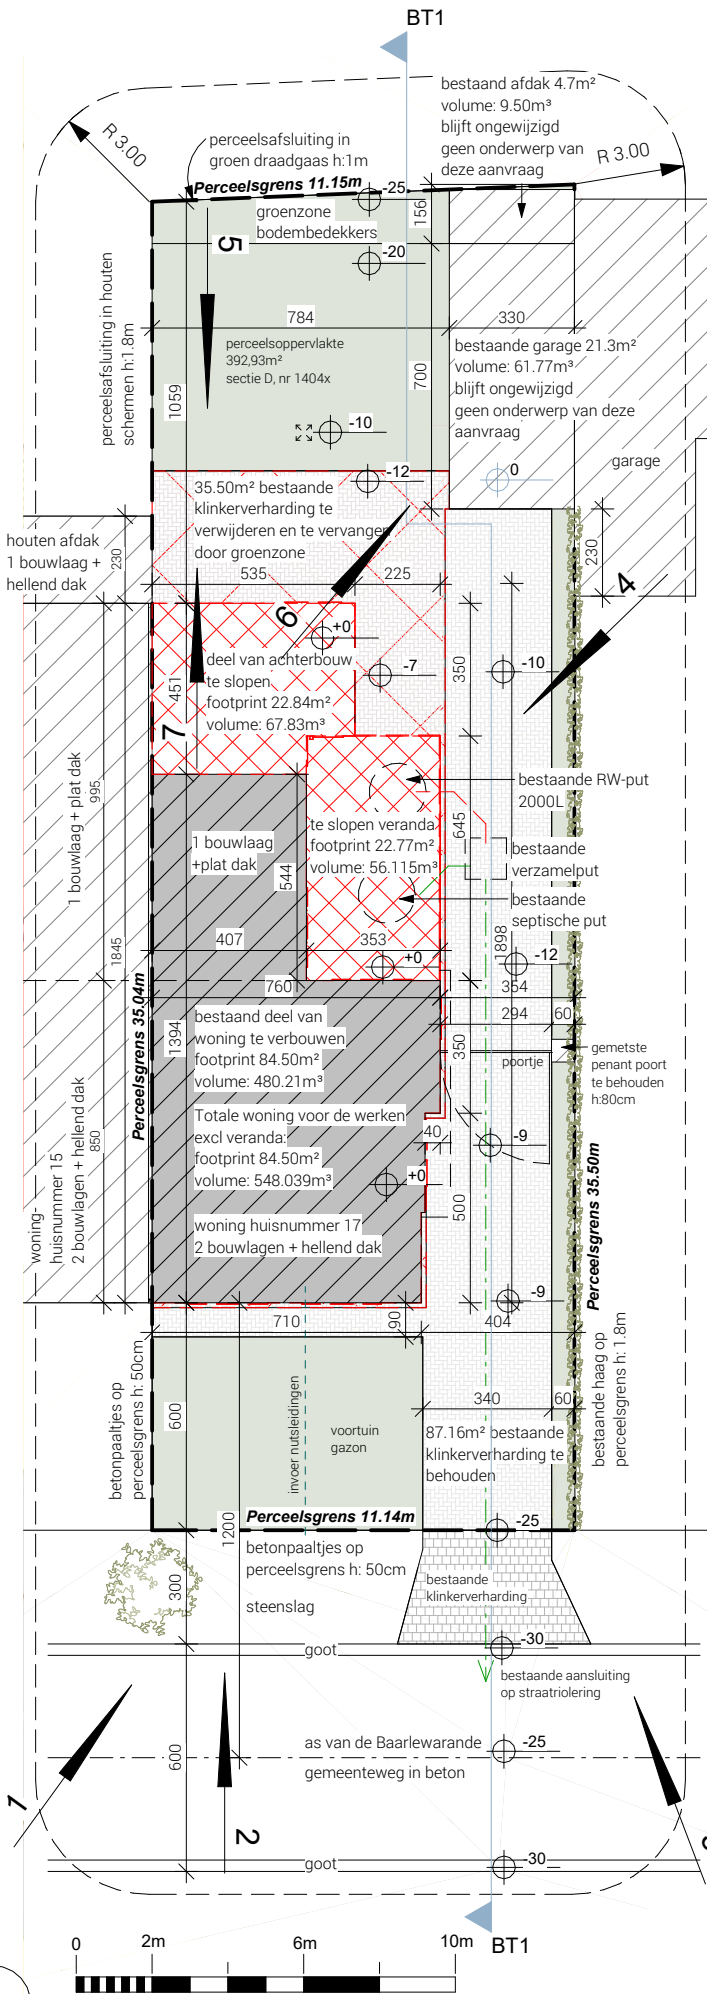

Schaal 1:200
Inplantingsplan BT