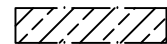

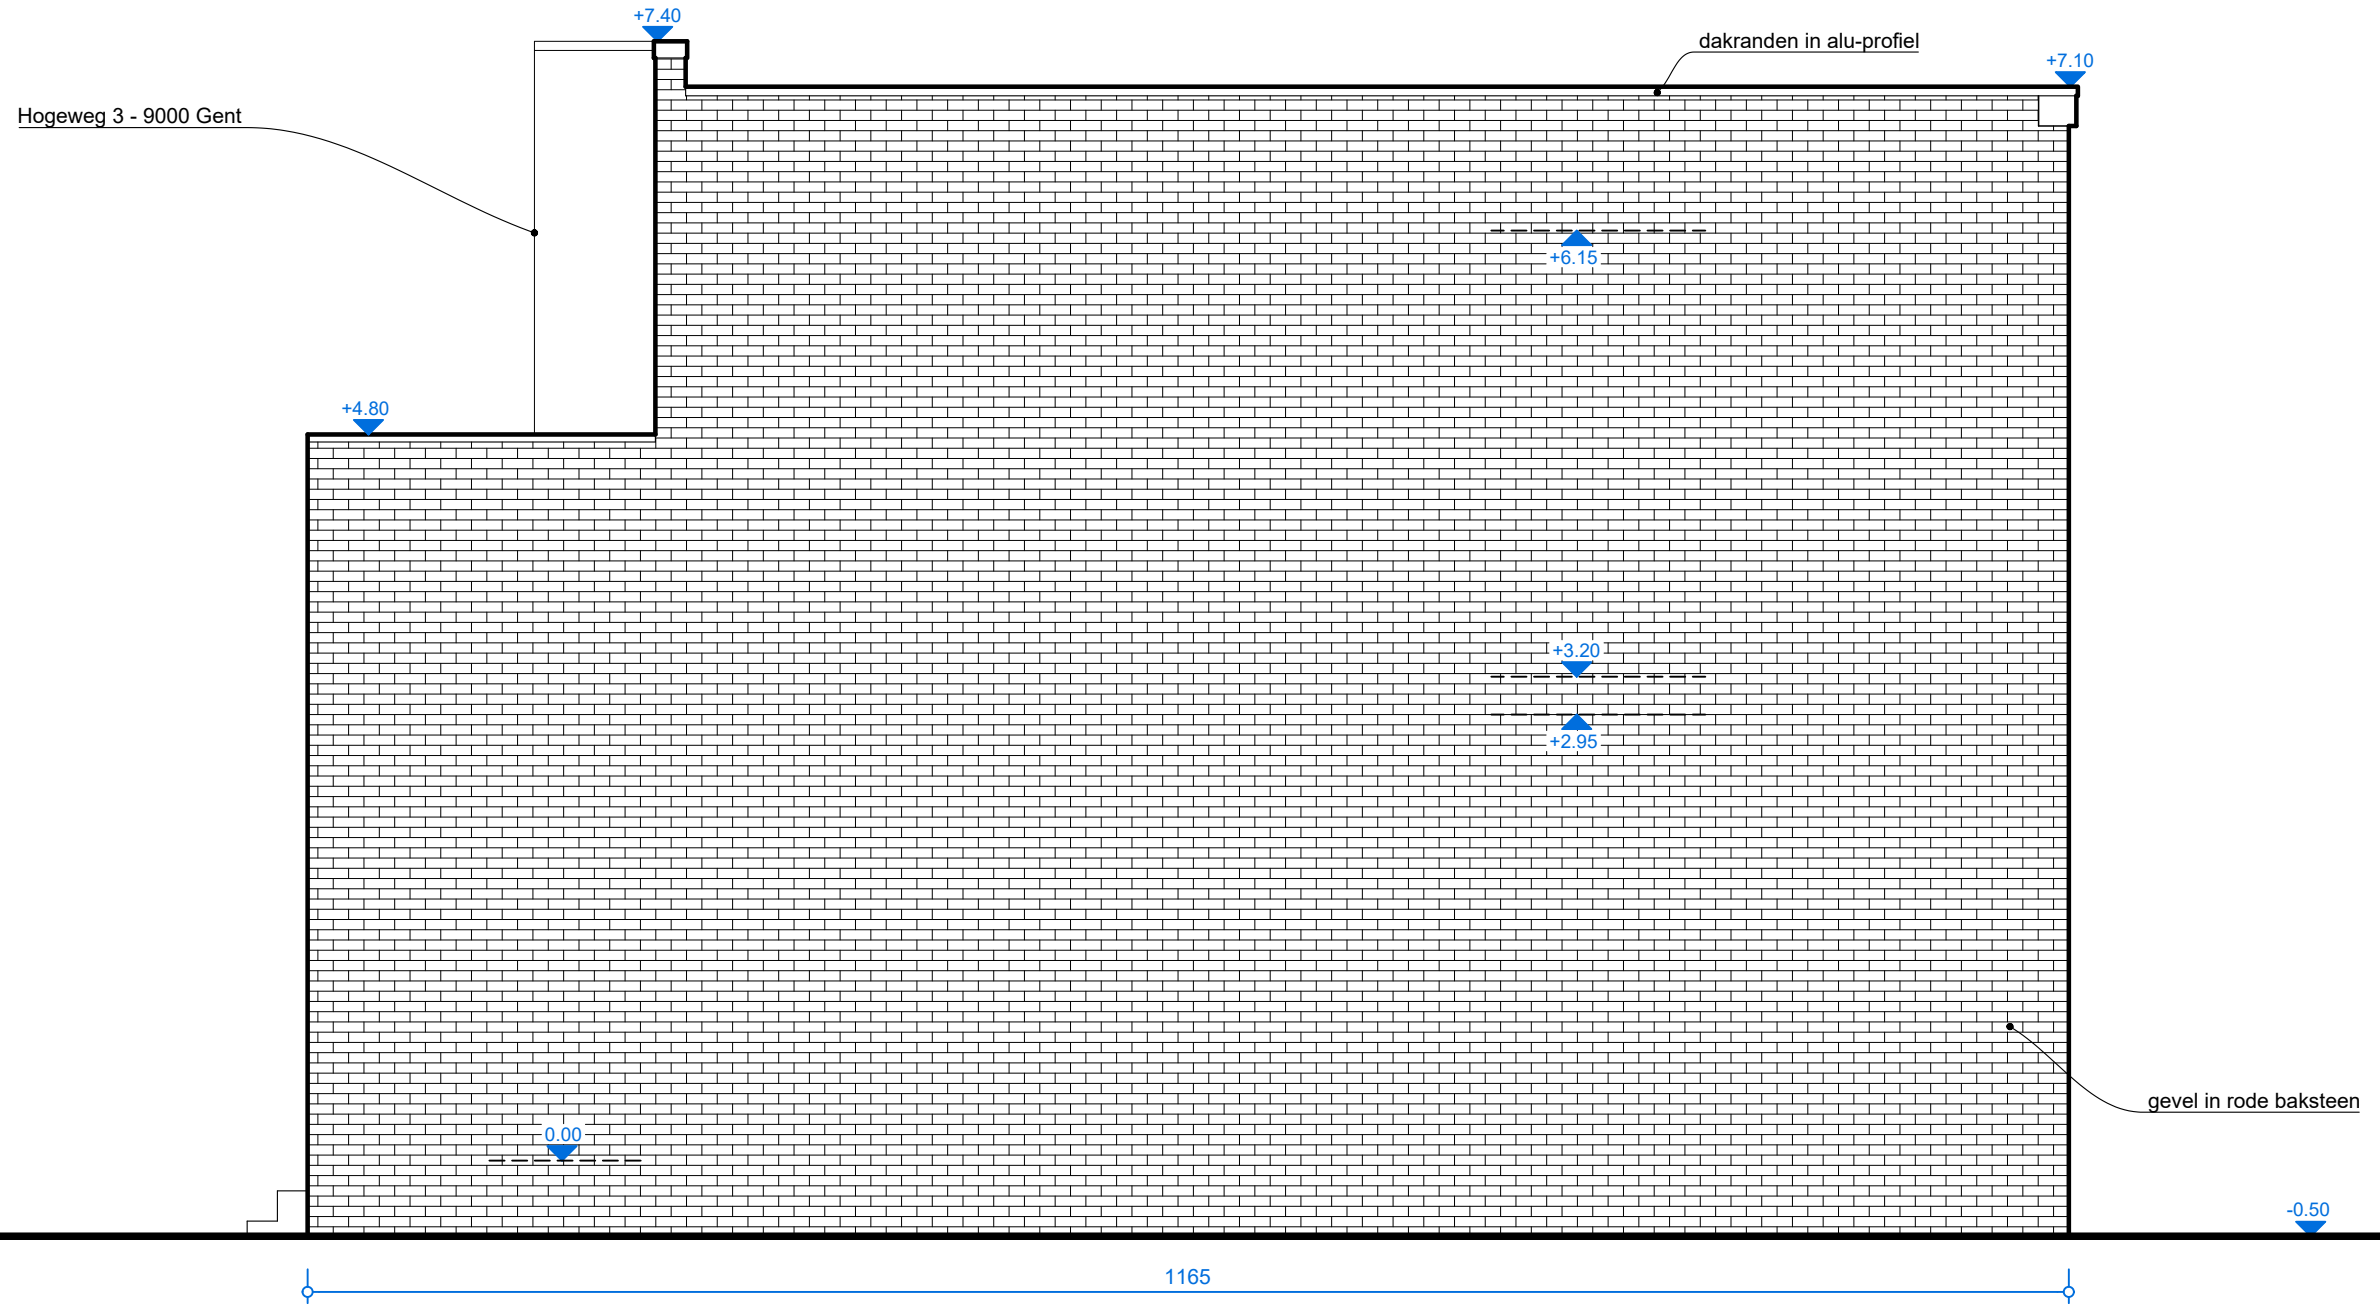


-  naburige bebouwing
-  constructies in steen



1:100

 **ZIJGEVEL LINKS - best. toest. 1/50**
Michaël Devos - architect --- Gasmeterlaan 236 - 9000 Gent - michael.devos@telenet.be

0 2 3 4 5 6 7 8 9 10 11 12 13 14 15

0 1 2 3 4 5 6 7 8 9 10 11 12 13 14 15

1:50

Detailed description: This block contains a scale bar and a title block. The scale bar is marked from 0 to 15 units at a scale of 1:100. Below the scale bar is the title 'ZIJGEVEL LINKS - best. toest. 1/50' and the architect's name and contact information: 'Michaël Devos - architect --- Gasmeterlaan 236 - 9000 Gent - michael.devos@telenet.be'. A small logo is visible on the left side of the title block.

02/2024

29

Detailed description: This block contains a calendar icon showing the date '02/2024' and the day '29'.