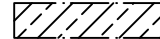

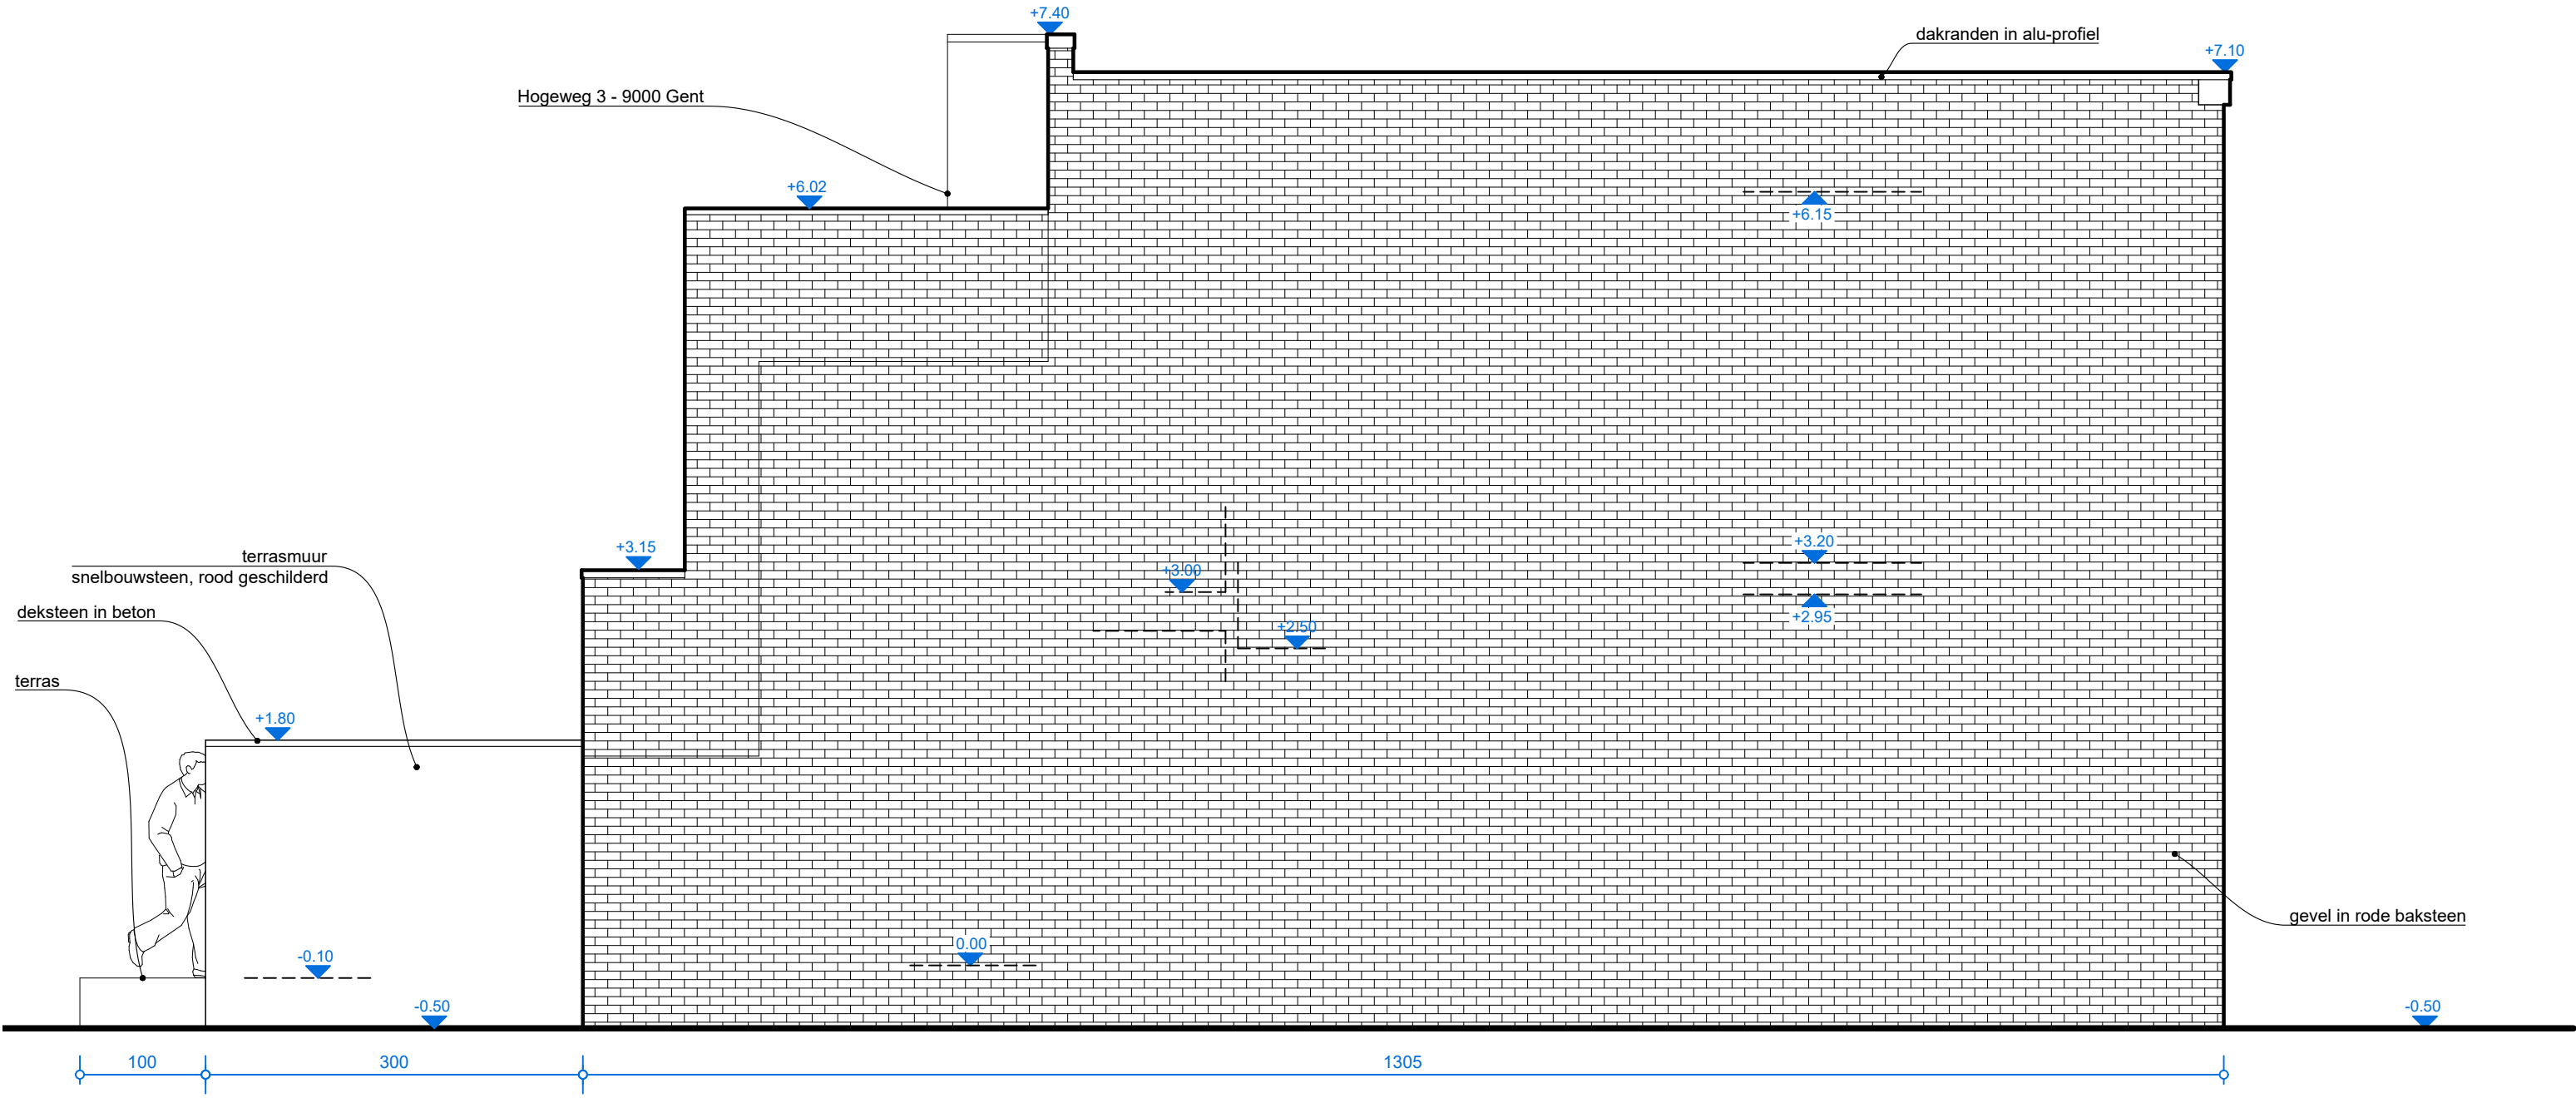


-  naburige bebouwing
-  constructies in steen



1:100



**ZIJGEVEL LINKS - nieuwe toest. 1/50**

Michaël Devos - architect --- Gasmeterlaan 236 - 9000 Gent - michael.devos@telenet.be

0 2 3 4 5 6 7 8 9 10 11 12 13 14 15

9 8 7 6 5 4 3 2 1 0

1:50

02/2024

29