


BA_NENOV Ivelin_P_B_fundering en riolering.pdf

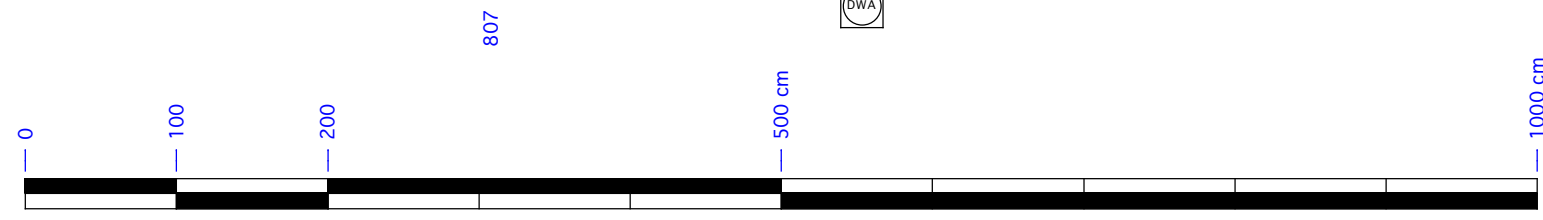

Schaal 1/50