


BA\_NENOV Ivelin\_P\_N\_verdieping.pdf

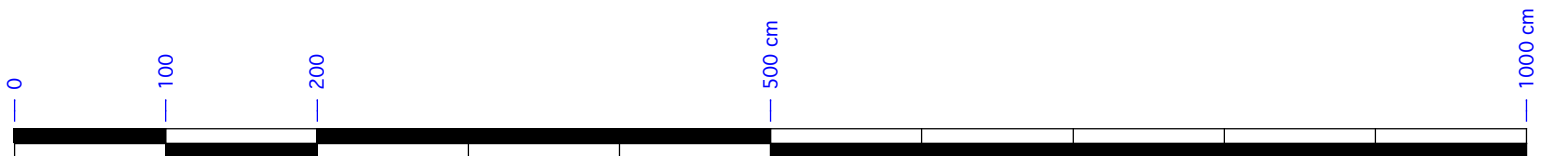

Schaal 1/50