


BA_NENOV Ivelin_P_B_verdieping.pdf

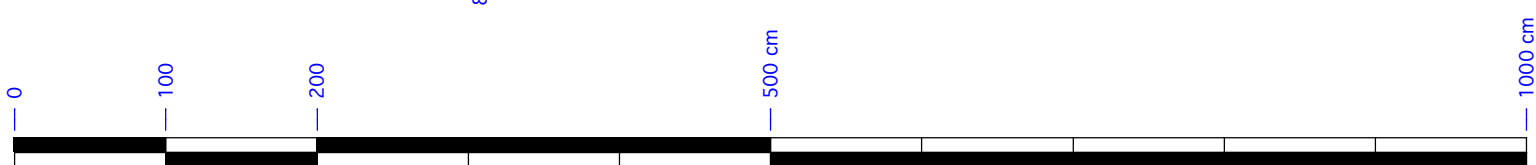

Schaal 1/50