


NIEUWE FUNDERING 1/50

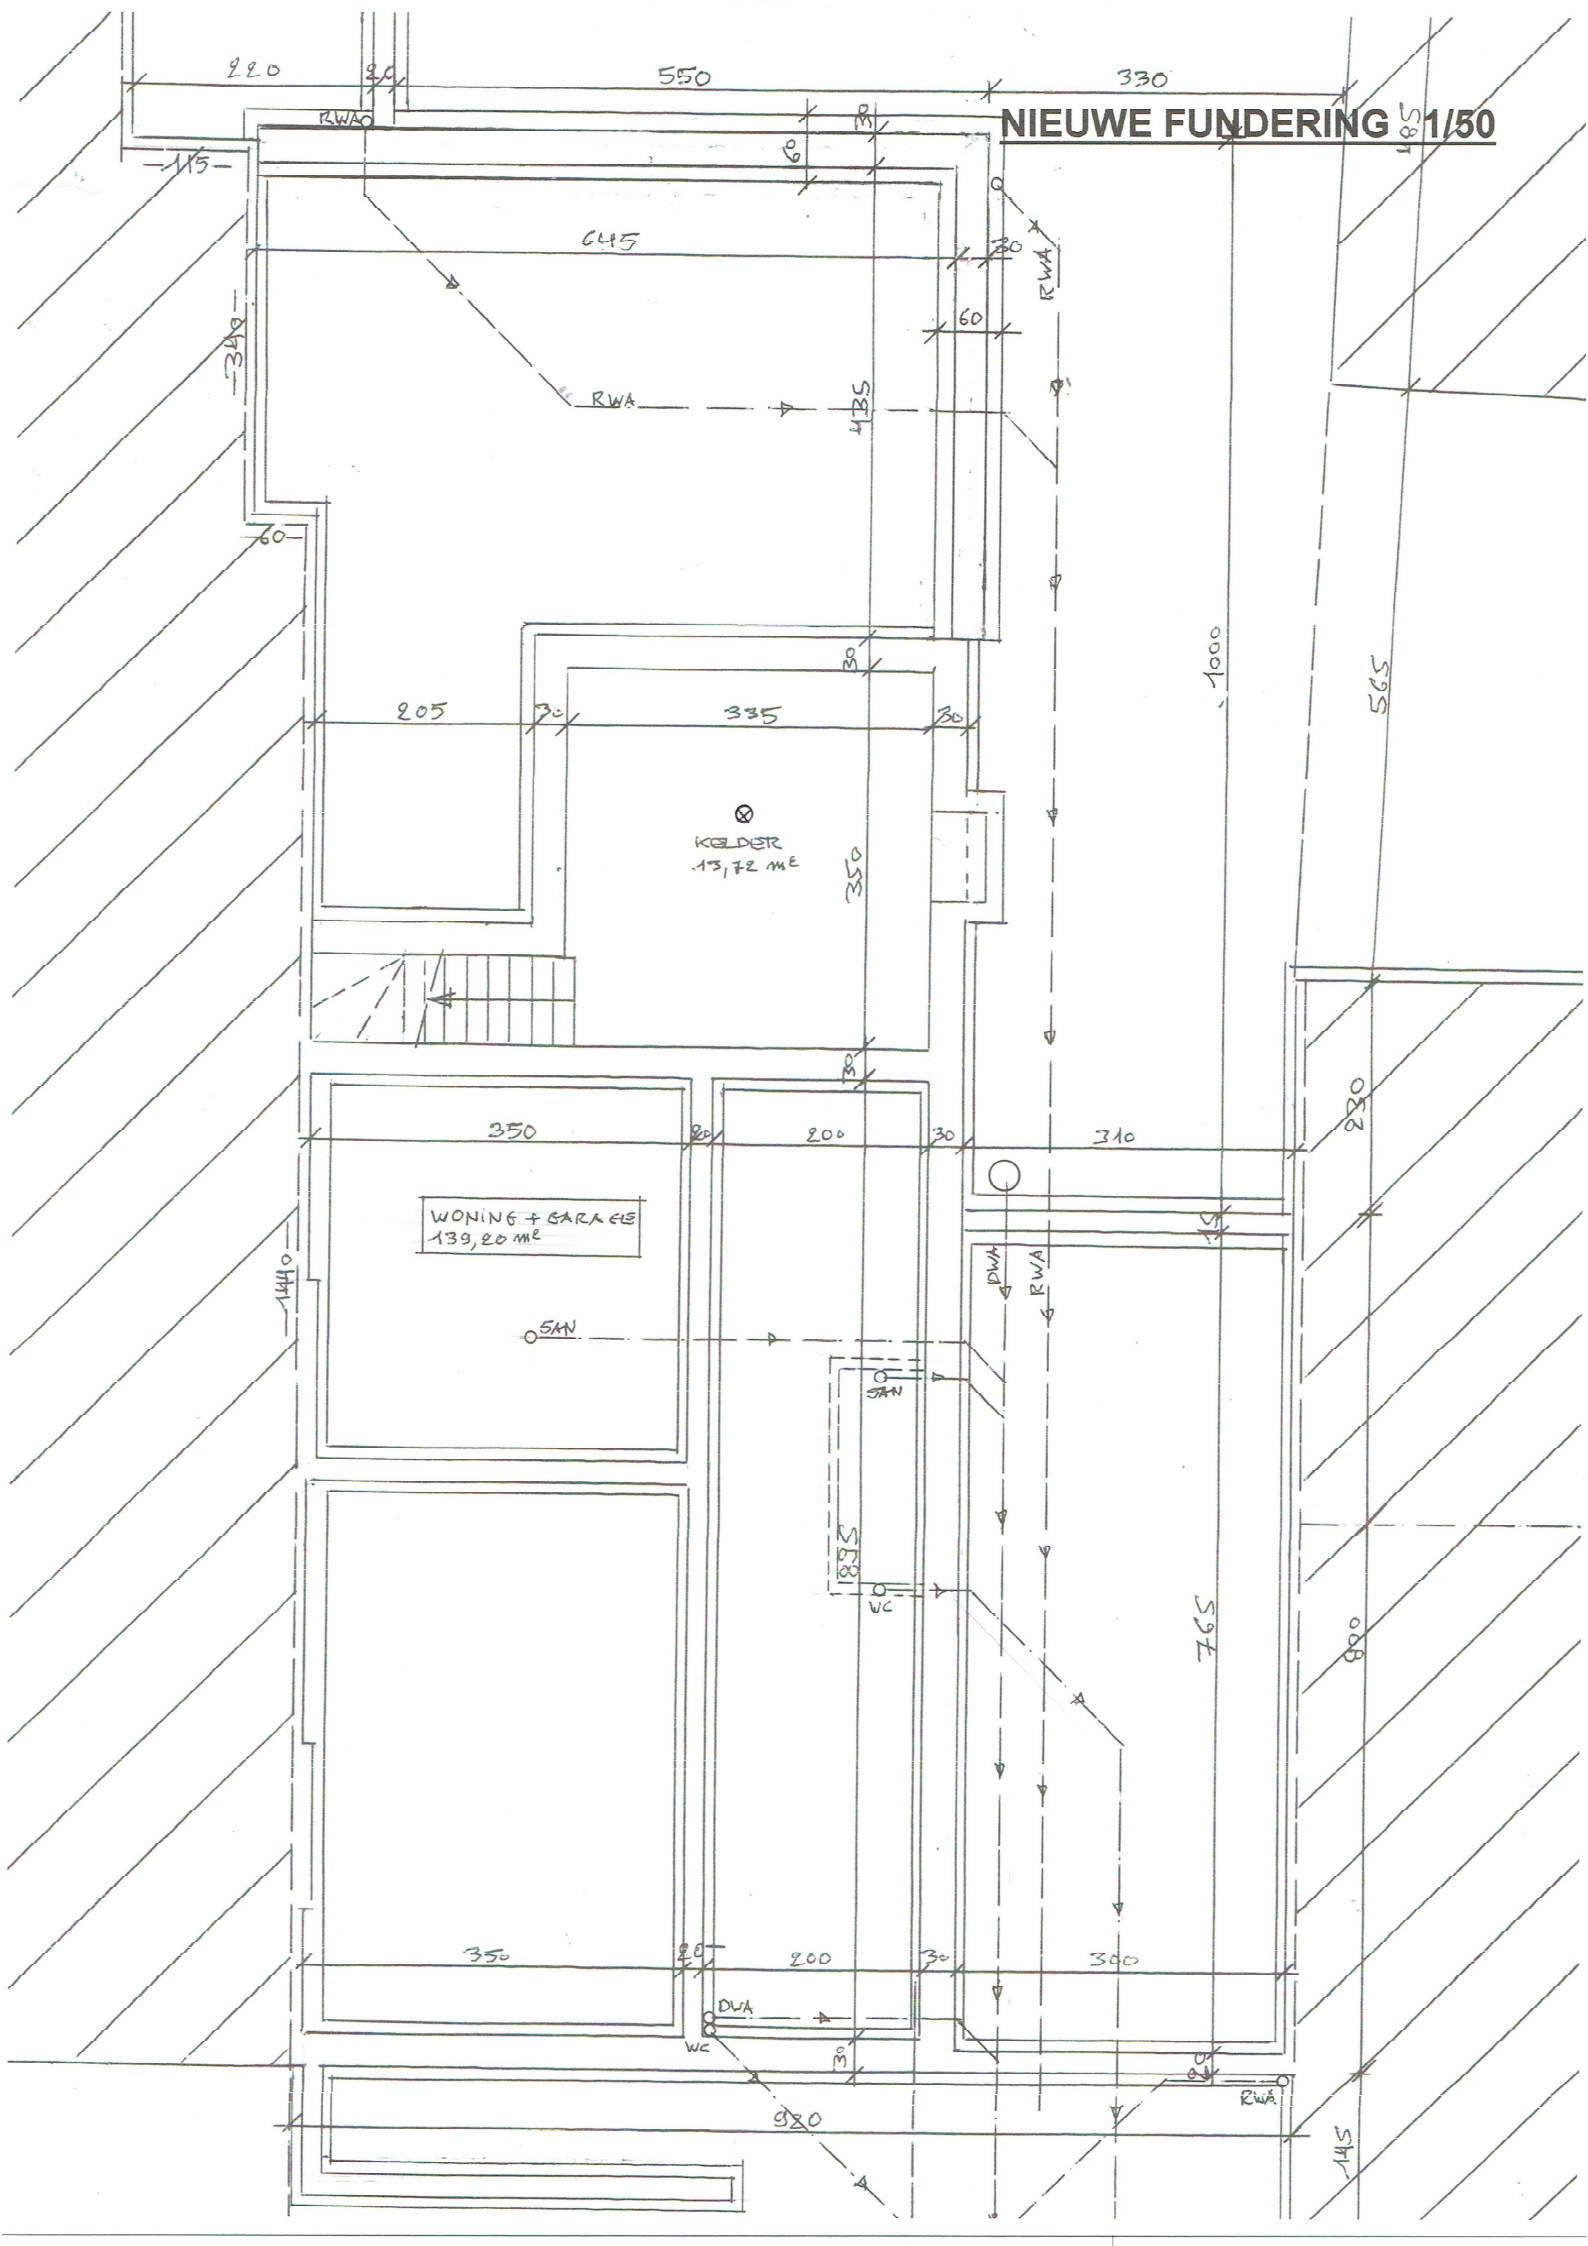

220

550

330

485

-115-

RWA

045

60

30

60

RWA

-349-

RWA

435

60

205

30

335

350

KELDER
13,72 m²

1000

565



350

200

310

230

WONING + GARAGE
139,20 m²

SAN

DWA

RWA

1440

SNA

WC

765

800

350

200

300

DWA

WC

980

RWA

-145-