


SNEDE BESTAAND

Schaal 1/100

OVERZET 14A

BURELEN OVERZET 14B

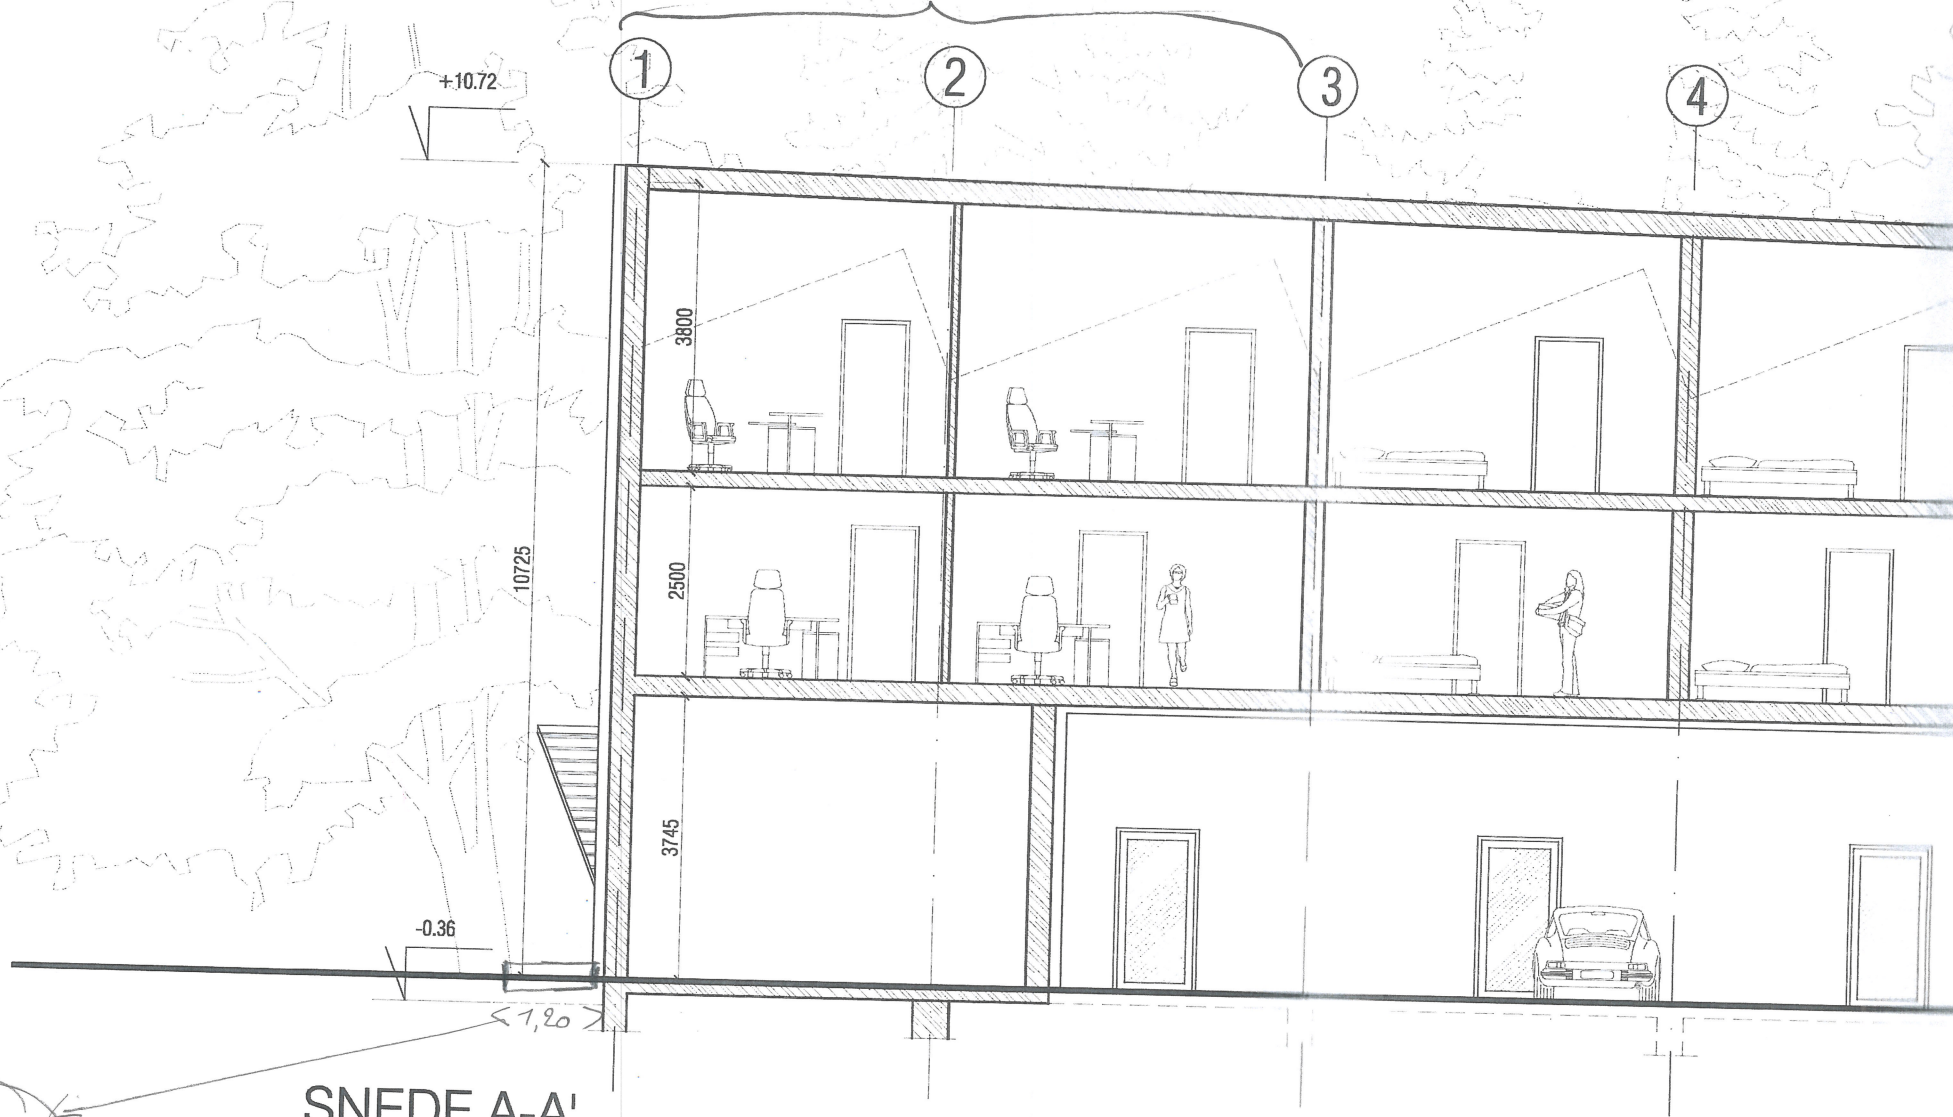

SNEDE A-A'

GROENZONE
1,20m

TECHWOLF