


sneede : vergunde toestand

schaal : 1:50

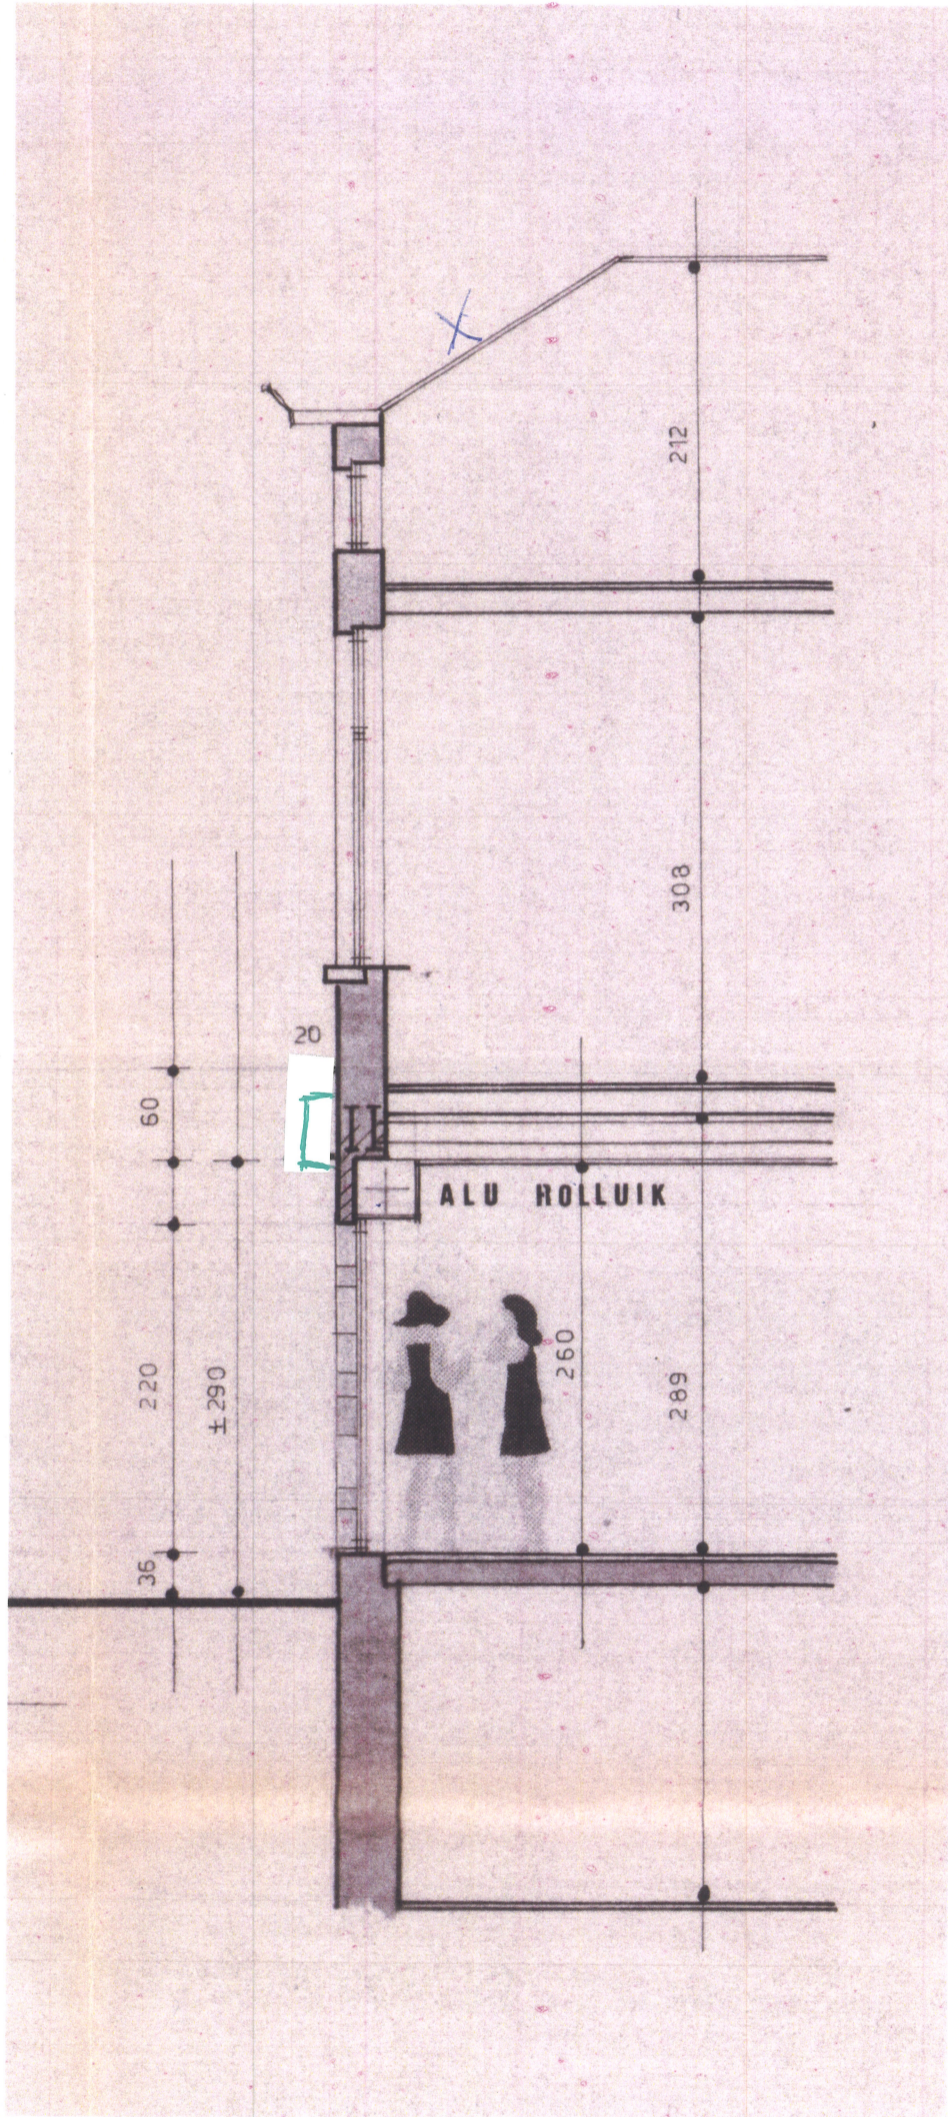

vergunde toestand