


profiel 2

Lsch 1/250

Hsch 1/250

V-vlak

5.00m.

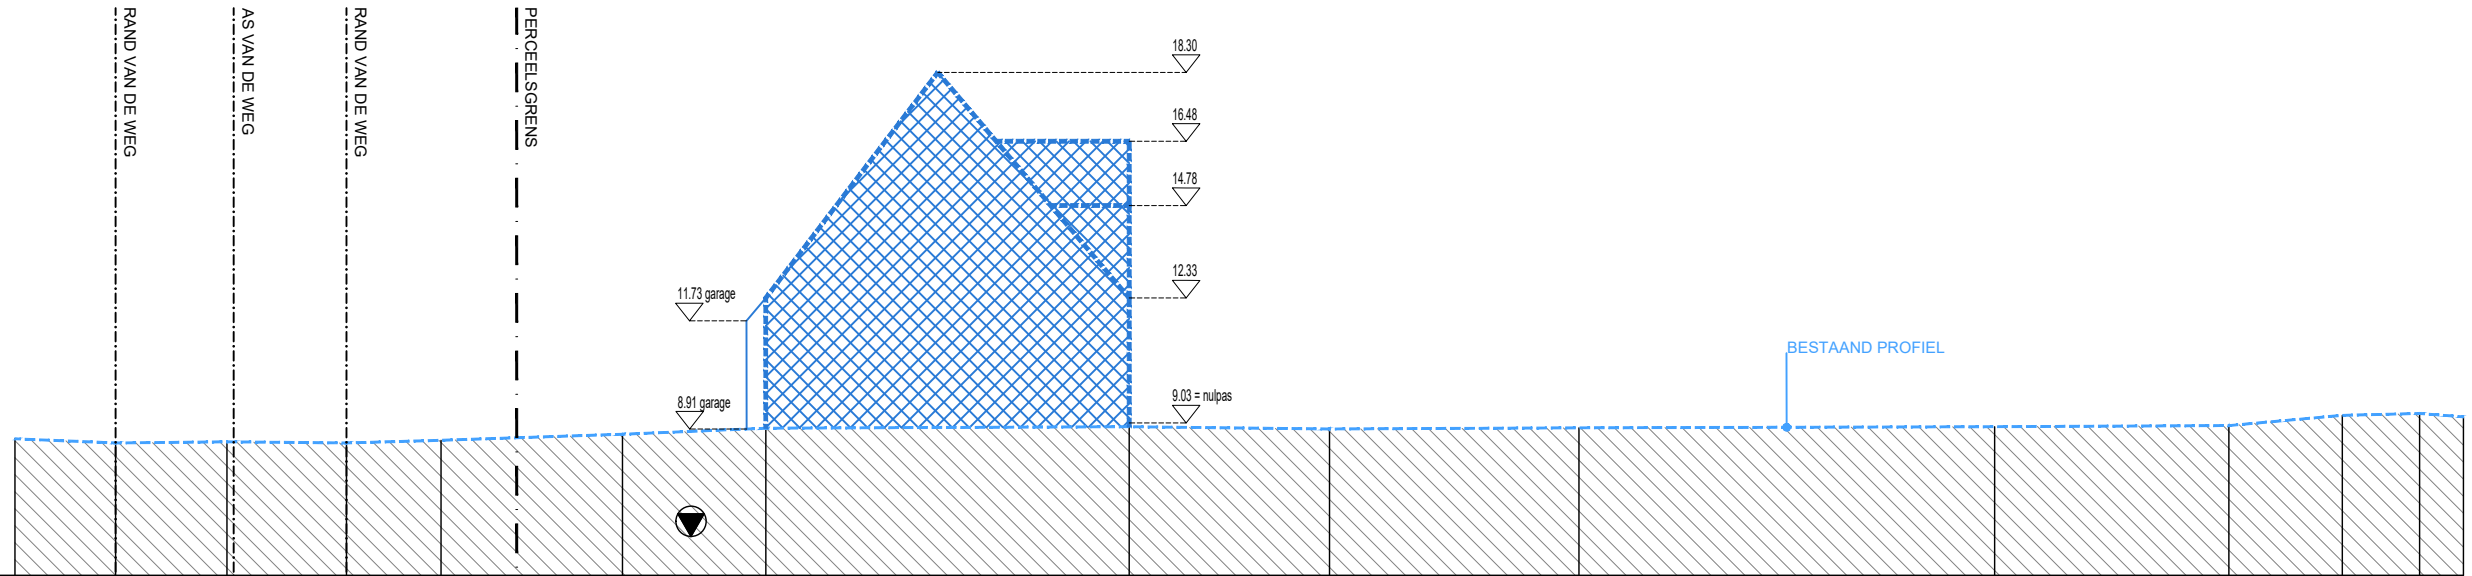

Terreinhoogte	8.61	8.50	8.53	8.50	8.57	8.73	8.89	8.93	8.87	8.90	8.93	8.96	9.23	9.28	9.19
Tussenafstand	2.66	2.95	3.16	2.50	4.80	3.79	9.61	5.30	6.60	11.00	6.20	3.00	2.04	1.16	
Cumulafstand	0.00	2.66	5.61	8.77	11.27	16.07	19.86	29.48	34.78	41.38	52.37	58.57	61.57	63.62	64.78

SNEDE **TERREINPROFIEL T2T2'**
BESTAANDE SITUATIE

----- bestaand terreinprofiel

Schaal: 1:200



DATUM
08 07 2024

OPDRACHTGEVER
Mevr. Lemaitre Kristien
Berkenhof 8
9820 Merelbeke

BOUWPLAATS
Vogelheide 32
9052 Zwijnaarde

C A S | ARCHITECTEN