


**PLAN N1  
BESTAAND**

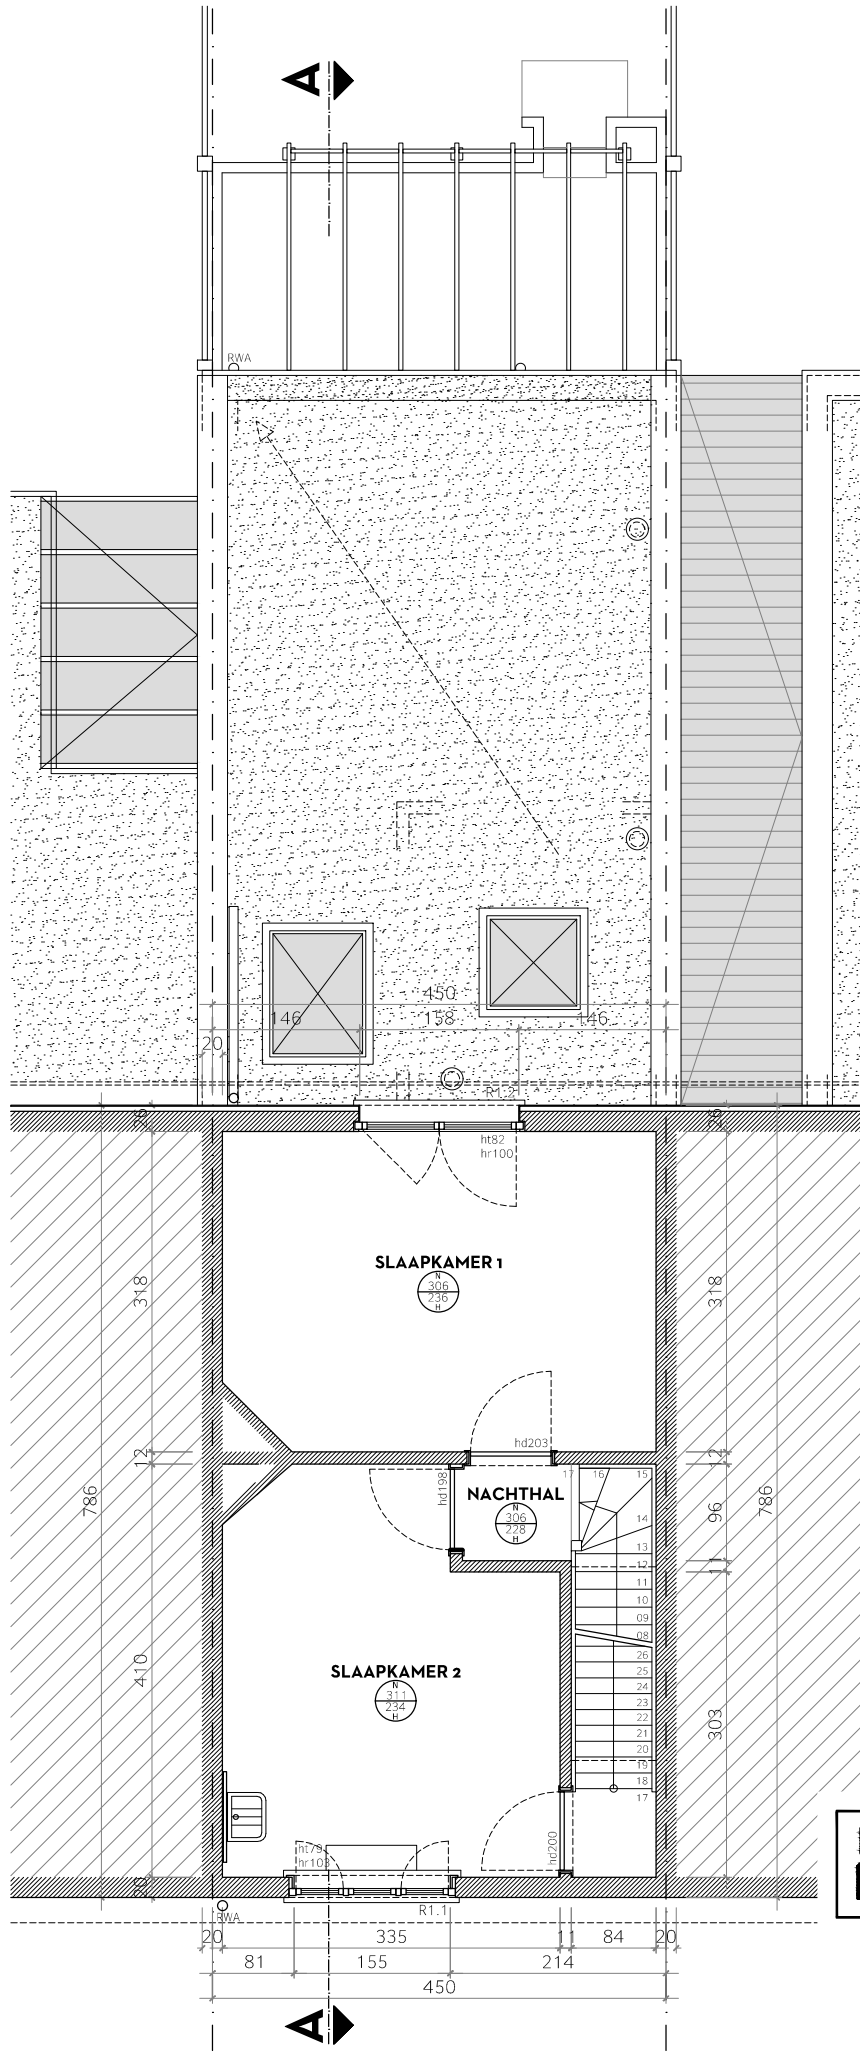

**BRES ARCHITECTEN**

UTH JLS  
19.07.24  
075 N+1