


DOORSNEDE AA ''
 0 100 200 300 400 cm 500 cm
SCHAAL 1/100
NIEUWE TOESTAND

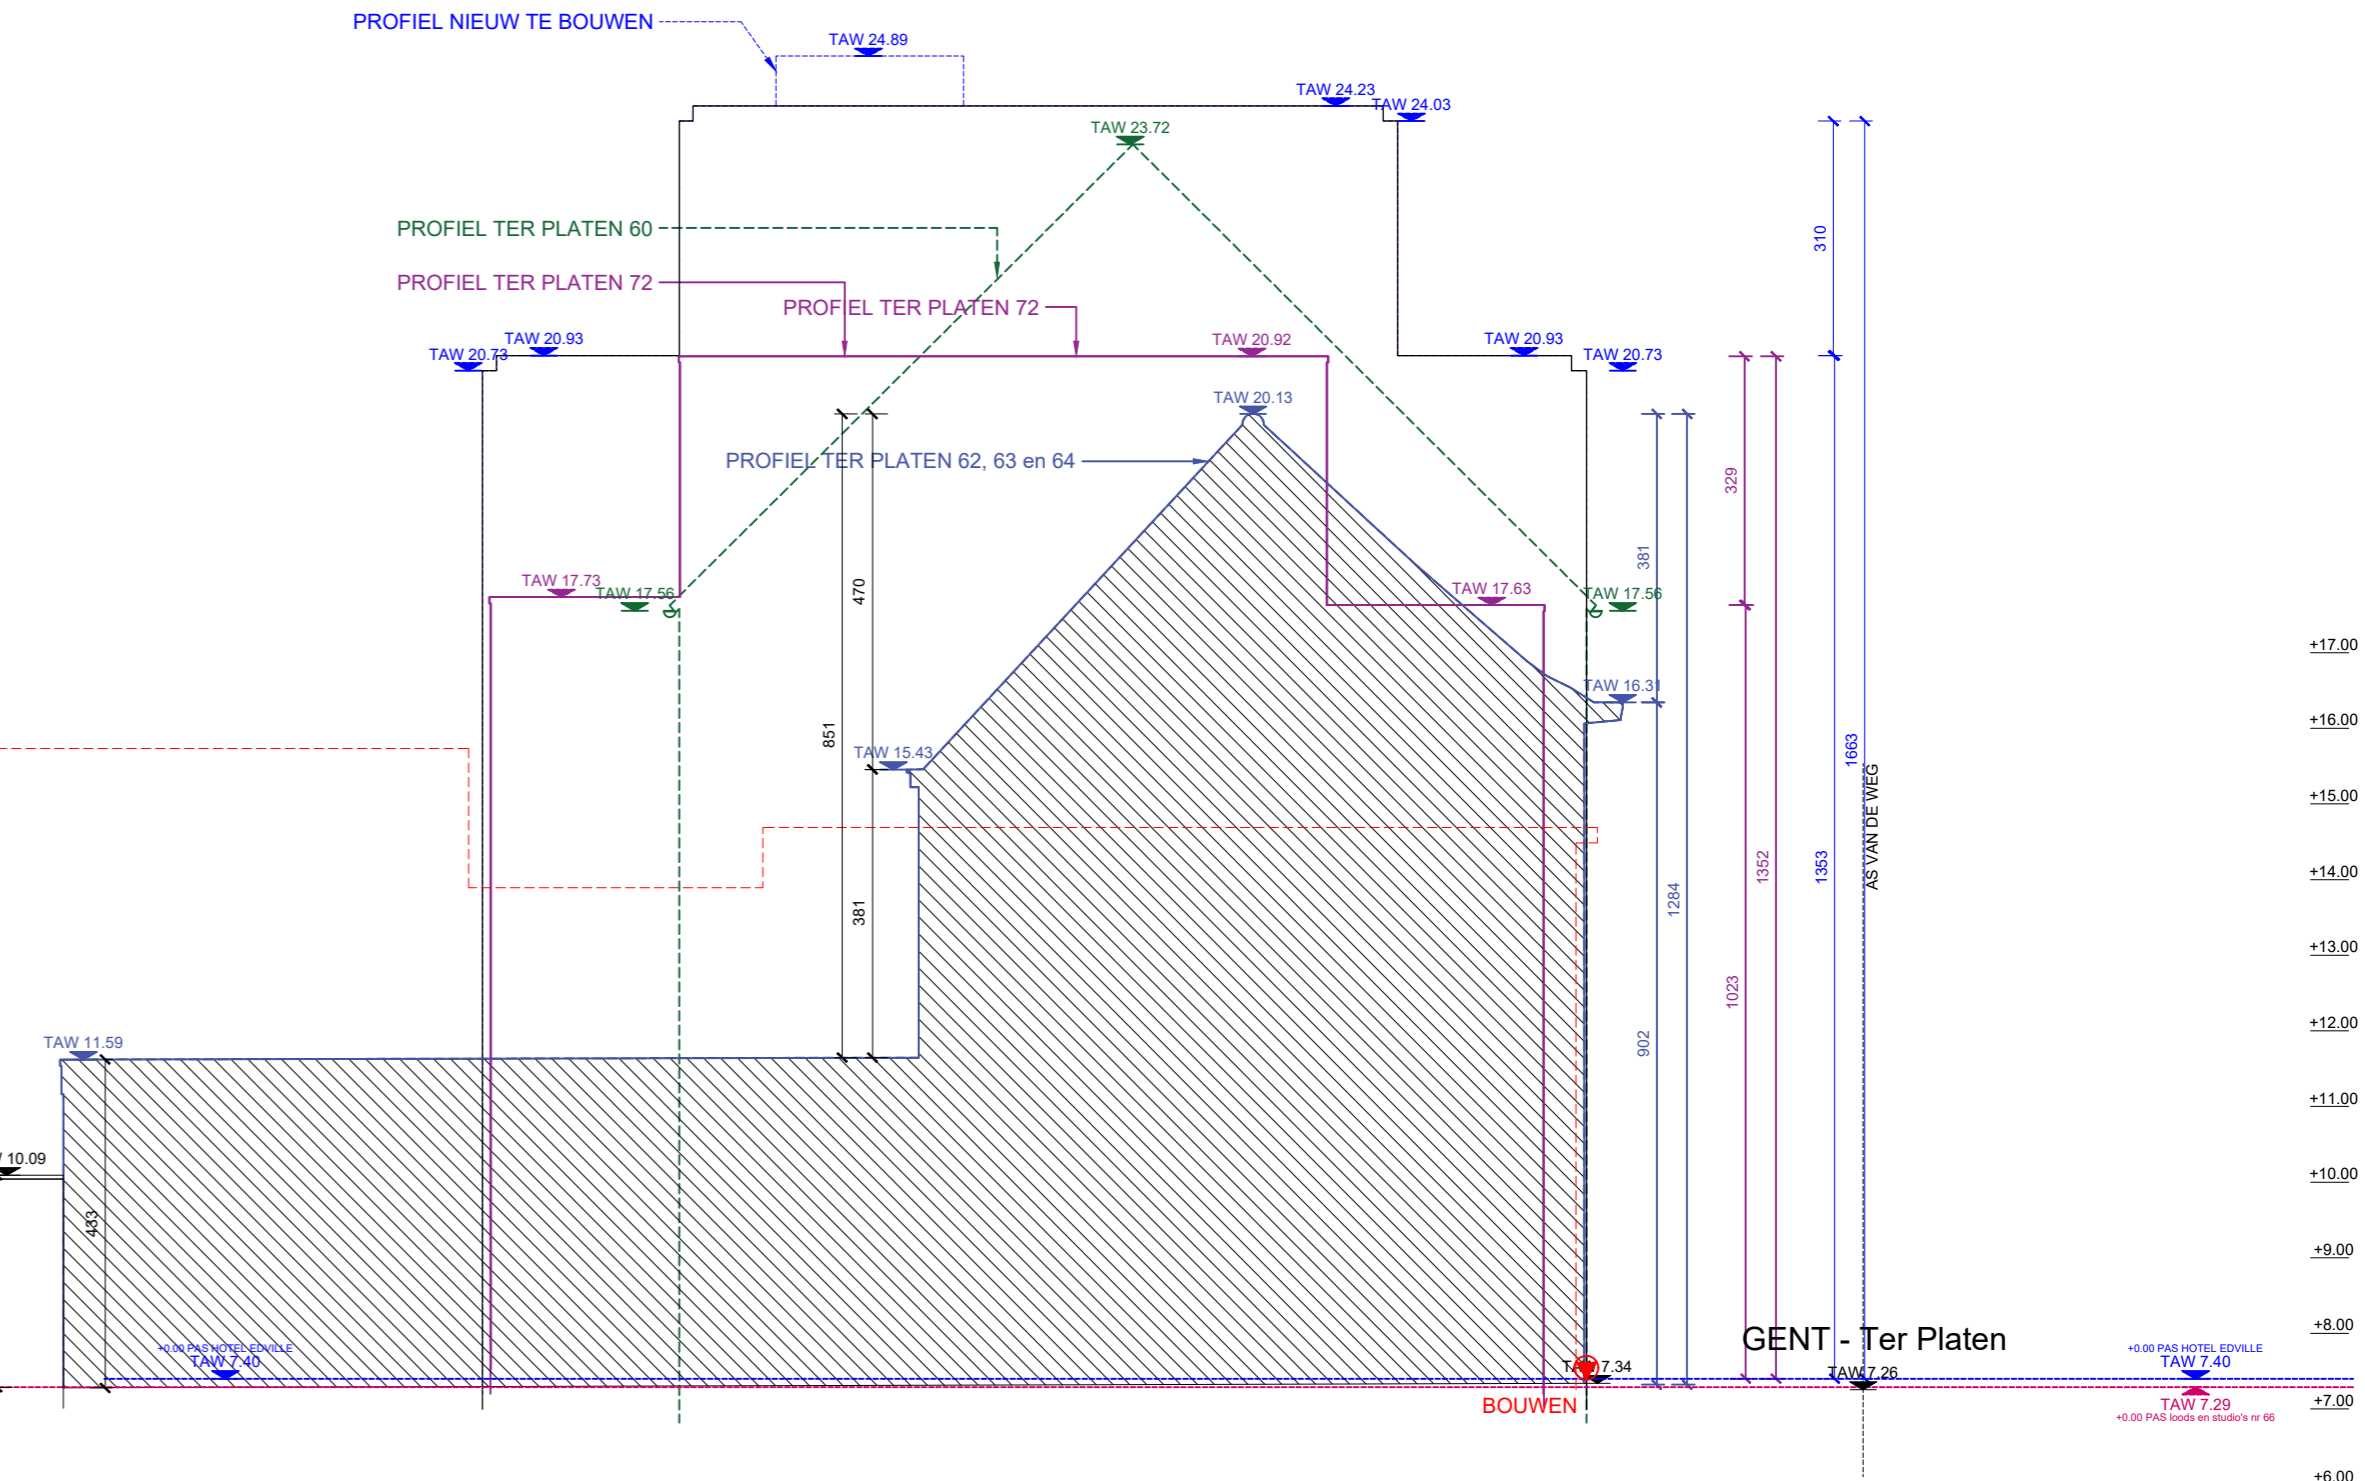

ZIJGEVEL LINKS
 0 100 200 300 400 cm 500 cm
SCHAAL 1/100
NIEUWE TOESTAND