


Weg

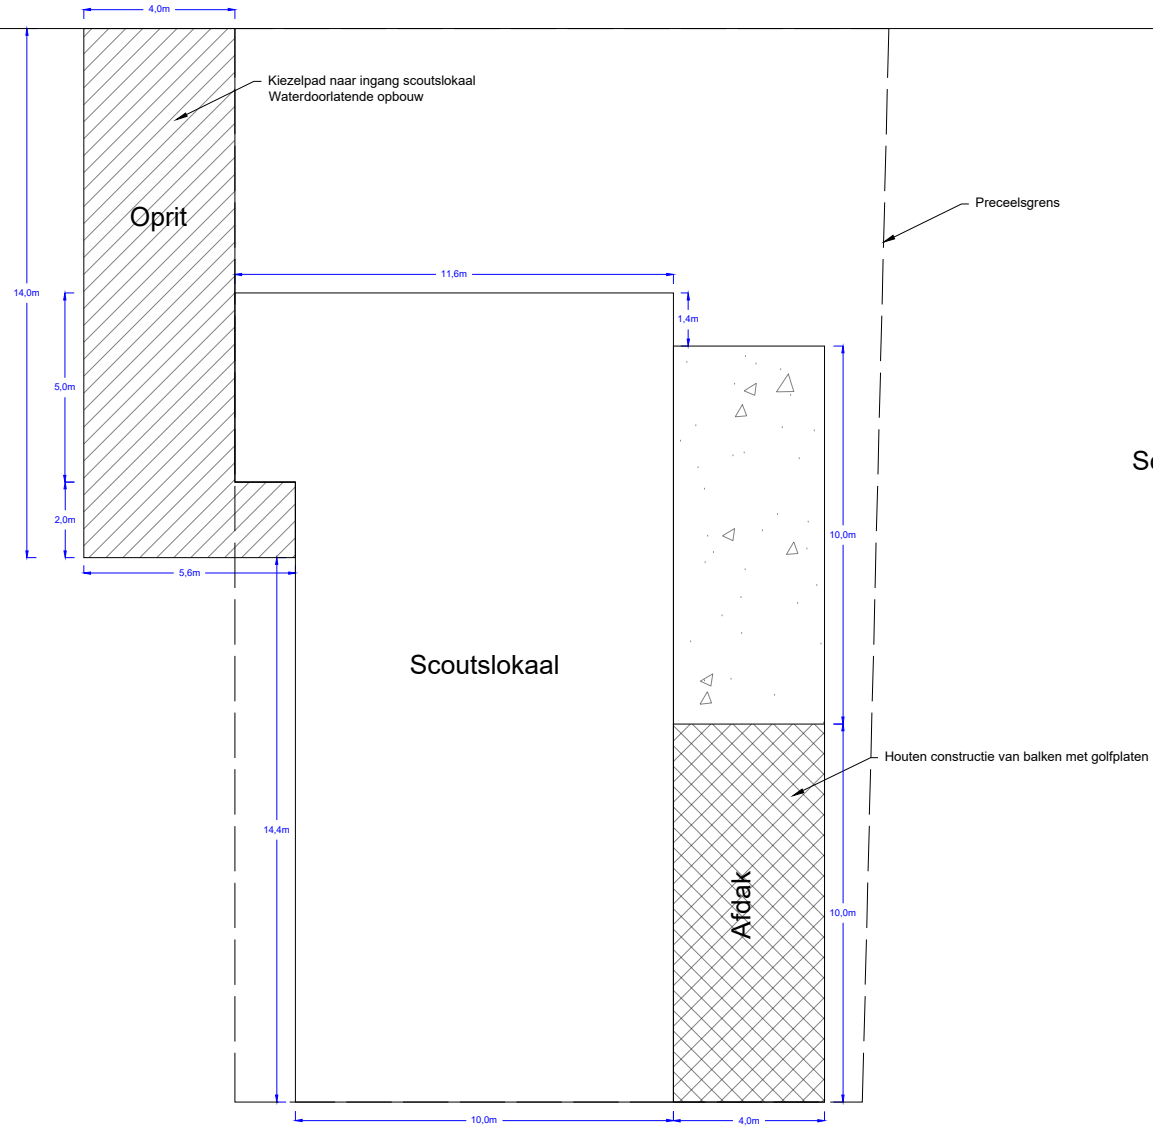

Schaal: 1:200

