
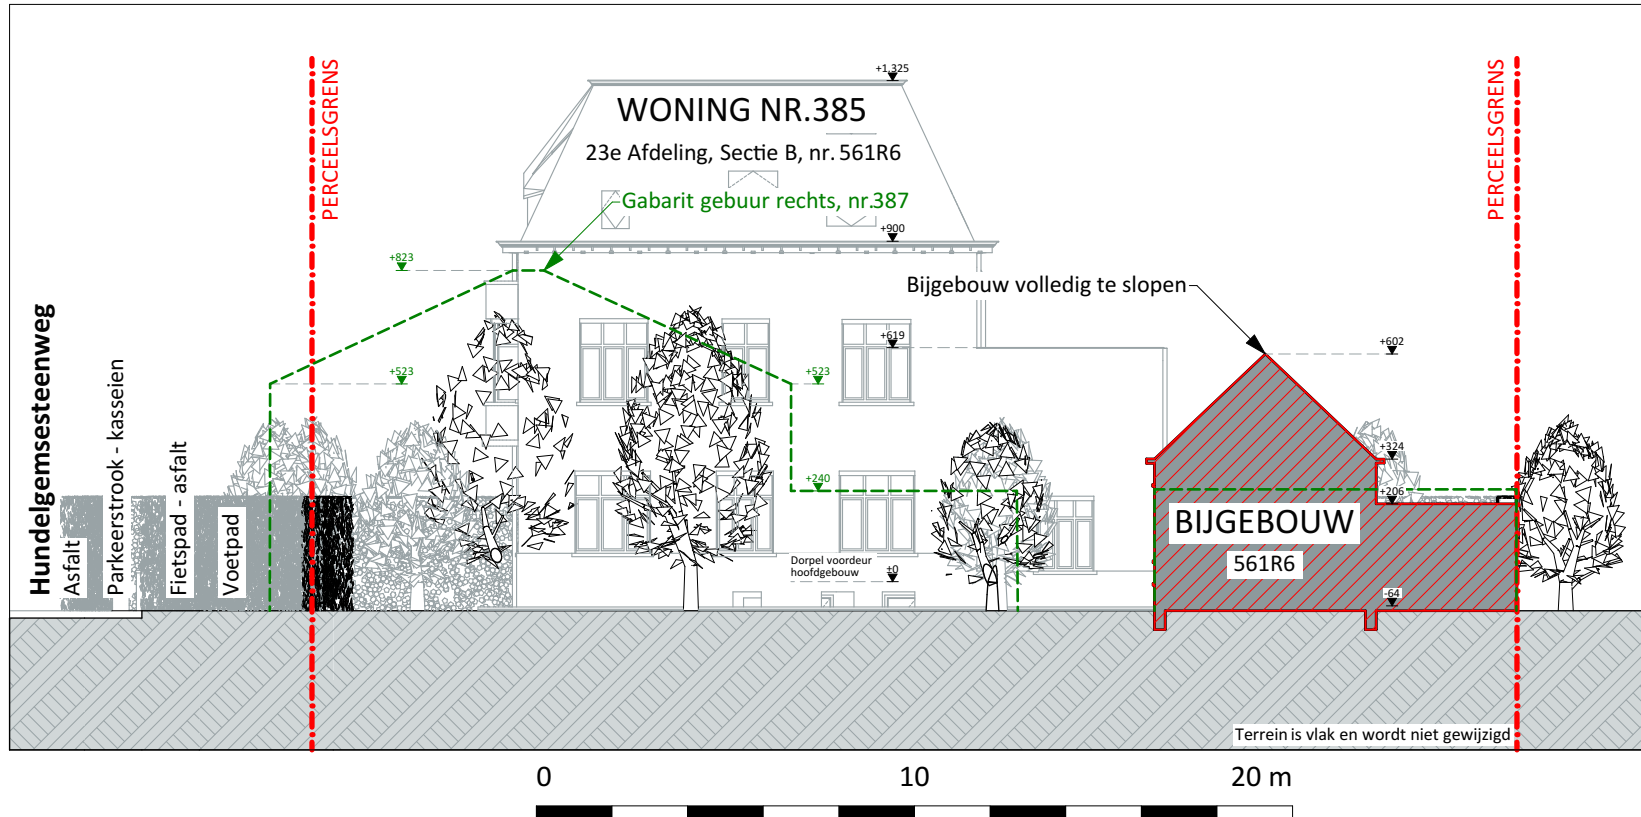


LEGENDE

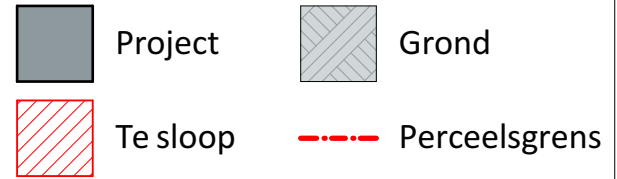

Terreinprofiel BT

VOLT

Projectnaam

HPA

Opdrachtgever

CAW Oost-Vlaanderen | Visserij 153 | 9000 Gent

Architect

Volt architecten cvba | Burggravenlaan 264/101 | 9000 Gent | T: 09 219 00 74

