


**ZIE BIJZONDERE
VOORWAARDE(N)**

Horizontale schaal 1/200
 Verticale schaal 1/200
 Vergelijkingsvlak 0.00m T.A.W.

Profielnummer
Bestaande hoogte
Cumulafstand
Ontworpen hoogte
Tussenafstand
Verticaal verloop

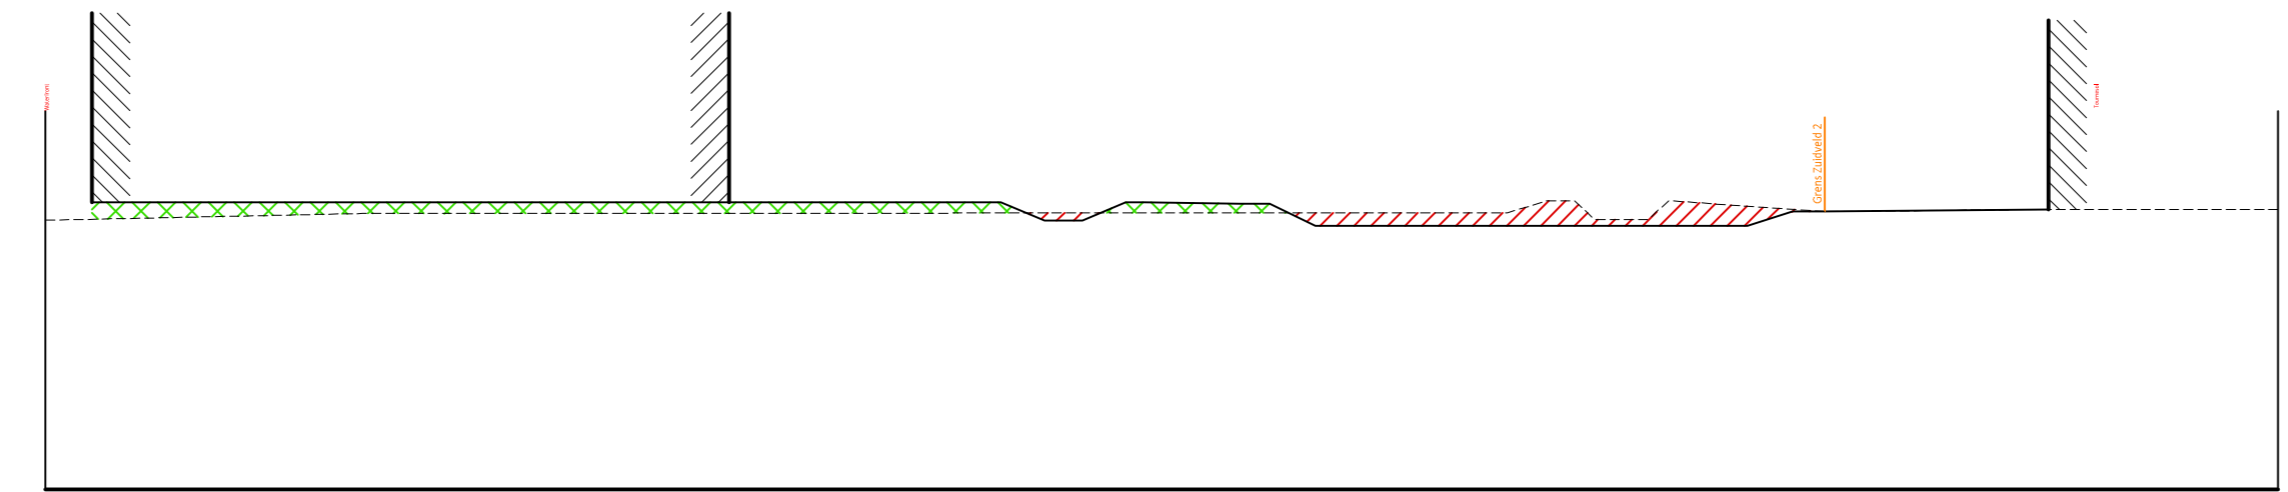

0.00	7.22	7.29	7.30	7.30	7.30	7.31	7.31	7.63	7.49	7.37	7.40	7.40									
	5.00	10.00	15.00	20.00	25.00	30.00	35.00	40.00	45.00	50.00	55.00	59.05									
7.59						7.59	7.10	7.10	7.59	7.59	7.55	7.55	6.97	6.97	7.34	7.34	7.40				
	24.05m					1.15m	1.15m	0.51m	2.50m	0.80m		1.20m	11.43m		1.20m	0.85m	5.92m				
	0‰					-4.26‰	0‰	-4.26‰	0‰	-16‰	0‰	-4.83‰		0‰	-3.08‰	0‰	-10‰				