


**ZIE BIJZONDERE
VOORWAARDE(N)**

Horizontale schaal 1/200
 Verticale schaal 1/200
 Vergelijkingsvlak 0.00m T.A.W.

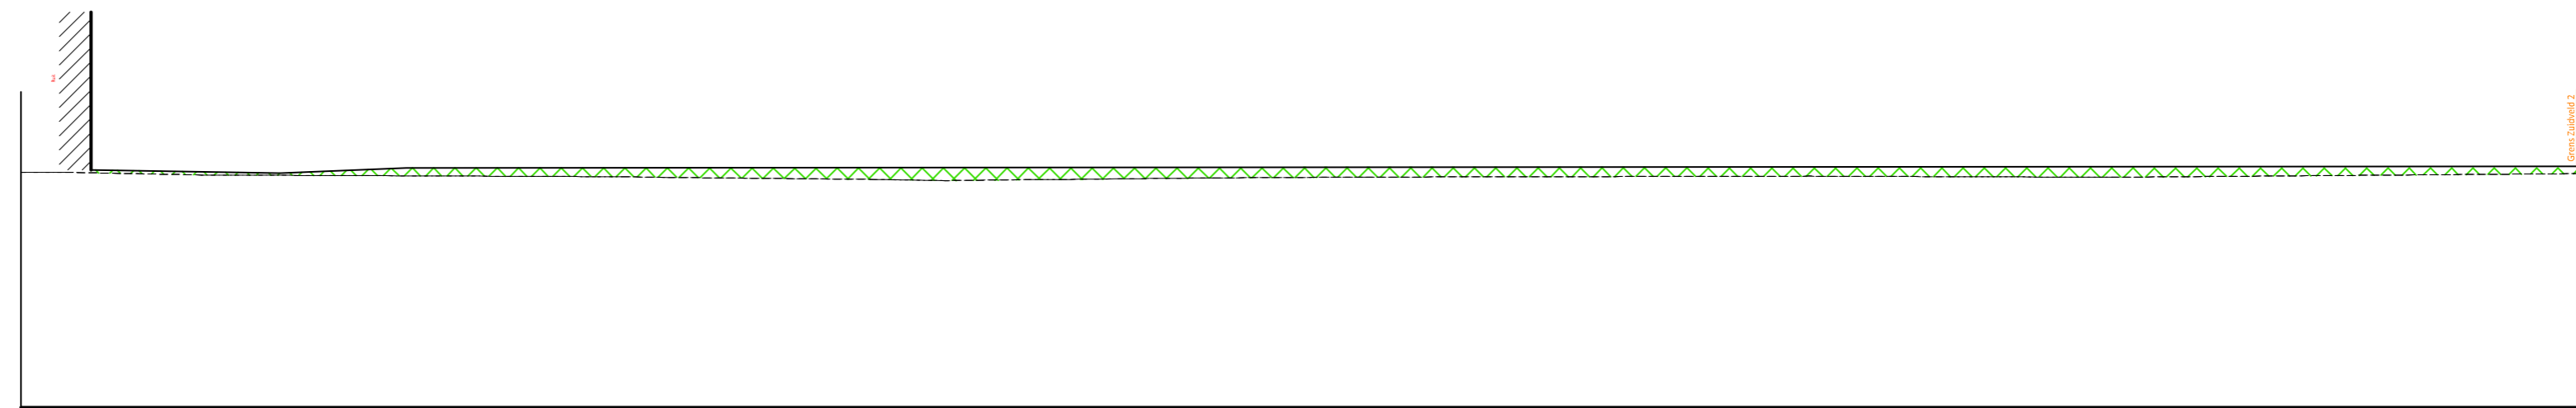

Profielnummer
Bestaande hoogte
Cumulafstand
Ontworpen hoogte
Tussenafstand
Verticaal verloop

0.00	5.00	10.00	15.00	20.00	25.00	30.00	35.00	40.00	45.00	50.00	55.00	60.00	65.00	70.00	75.00	80.00	81.05
7.46	7.38	7.35	7.33	7.30	7.25	7.20	7.25	7.29	7.31	7.32	7.33	7.32	7.30	7.32	7.36	7.40	7.41
7.53	7.42	7.58															7.64
	6.00m	4.00m								68.74m							50.22m
	-18‰	-41‰								-1‰							-2‰

Alle peilen volgens TAW
 Referentiepeil 0.00m TAW

Schaal: 1/200

