


BA_KARA Ramazan 3_P_B_kelderverdieping.pdf

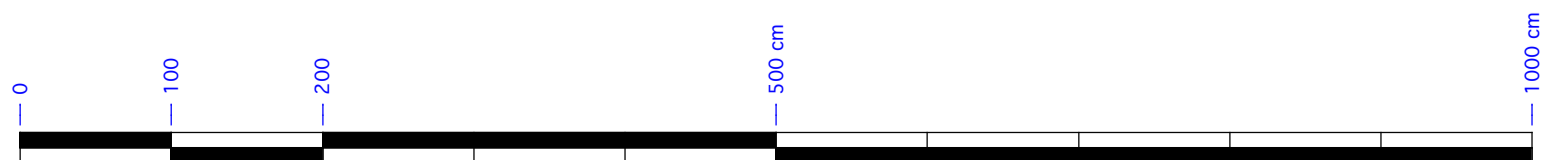

Schaal 1/50