


BA_KARA Ramazan_P_N_kelderverdieping en riolering.pdf

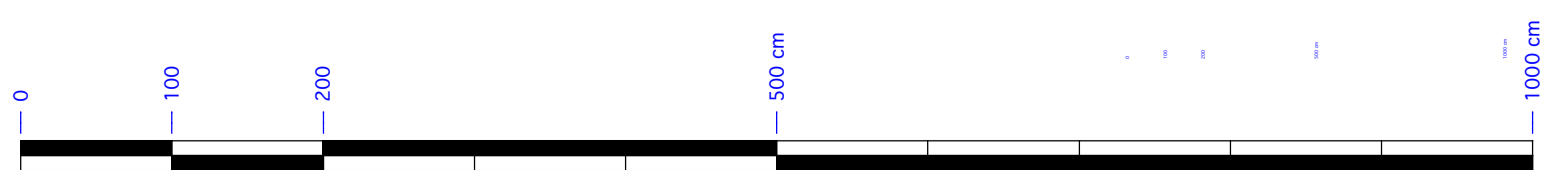

Schaal 1/50