


+0,00 (14.38)

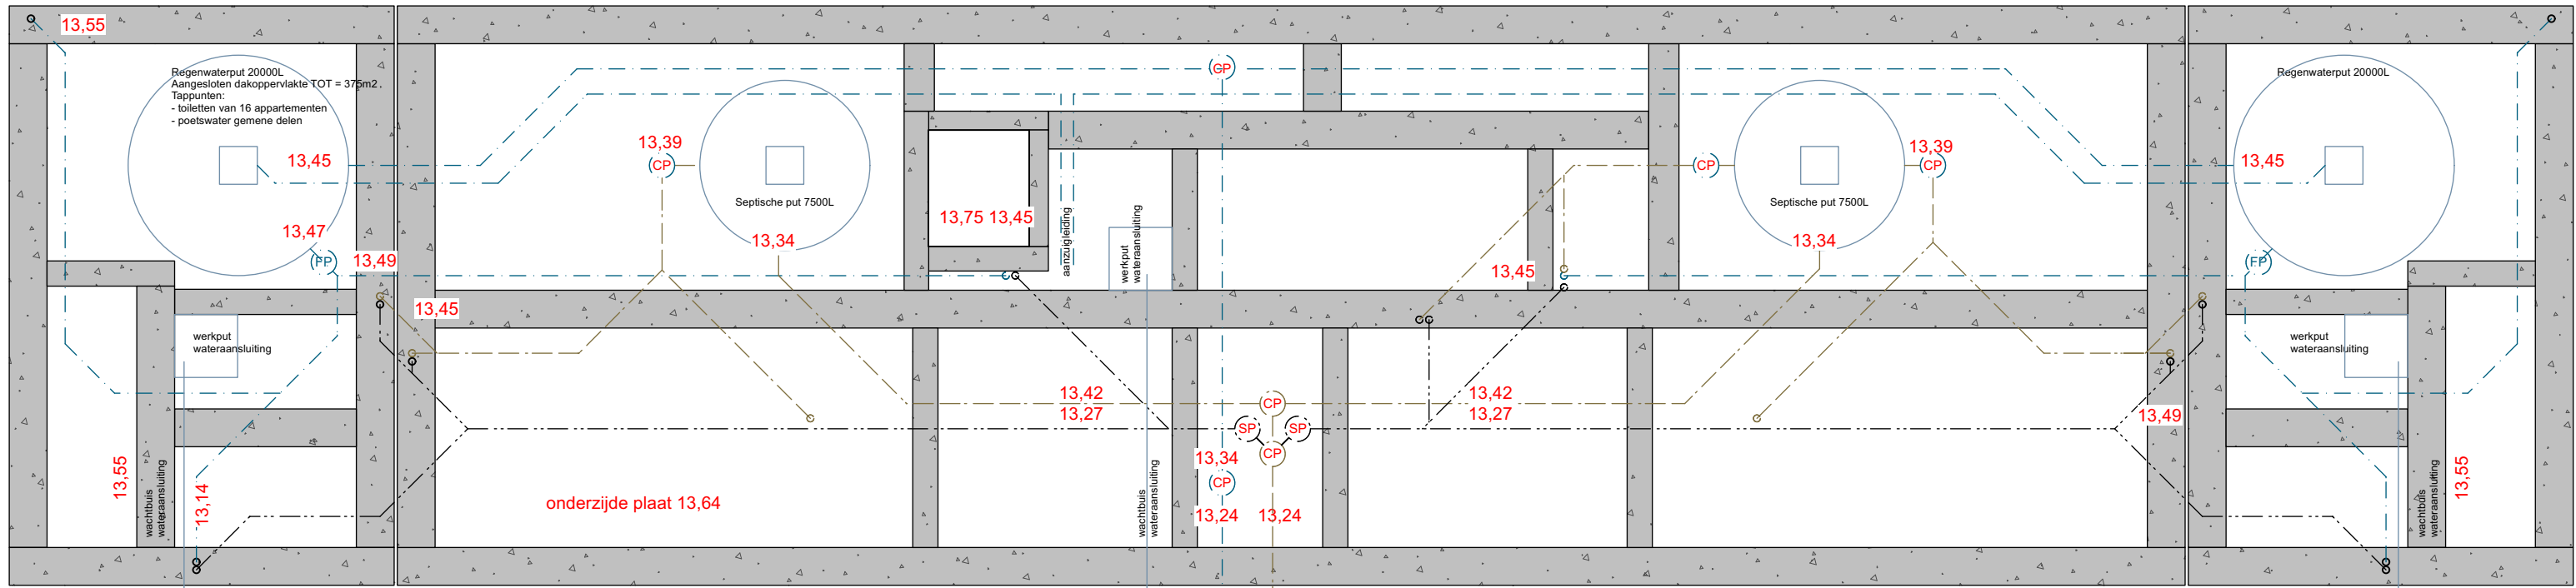

RWA ø110 mm FWA ø110 mm

RWA 13.24 voetpad 14.04 DWA 13.24

deksel 13.91 deksel 13.89

⊗ DWA vloei: 11.74 d250

⊗ RWA vloei: 12.03 d400

Eindeke
23P02
Adres

Opgemaakt door: BE
Fase: BA

apostelhuizen 9 - 9000 gent België www.hdsprv.be tel 0(032)9 329 42 52 of 0(032)9 329 00 22 fax 0(032)9 329 42 54 mail info@hdsprv.be


DE SMET VERMEULEN architecten bvba

iban BE46 4470 0767 4136 bic KREDBEBB btw 438.984.188

BA_Eindeke_P_N_-1_Niveau fundering



schaal 1:100

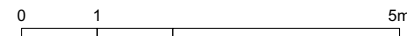

papierformaat: A3

A 12/08/2024
