


44038A0652/00B005

32

44038A0652/00X004

44038A0652/00L004

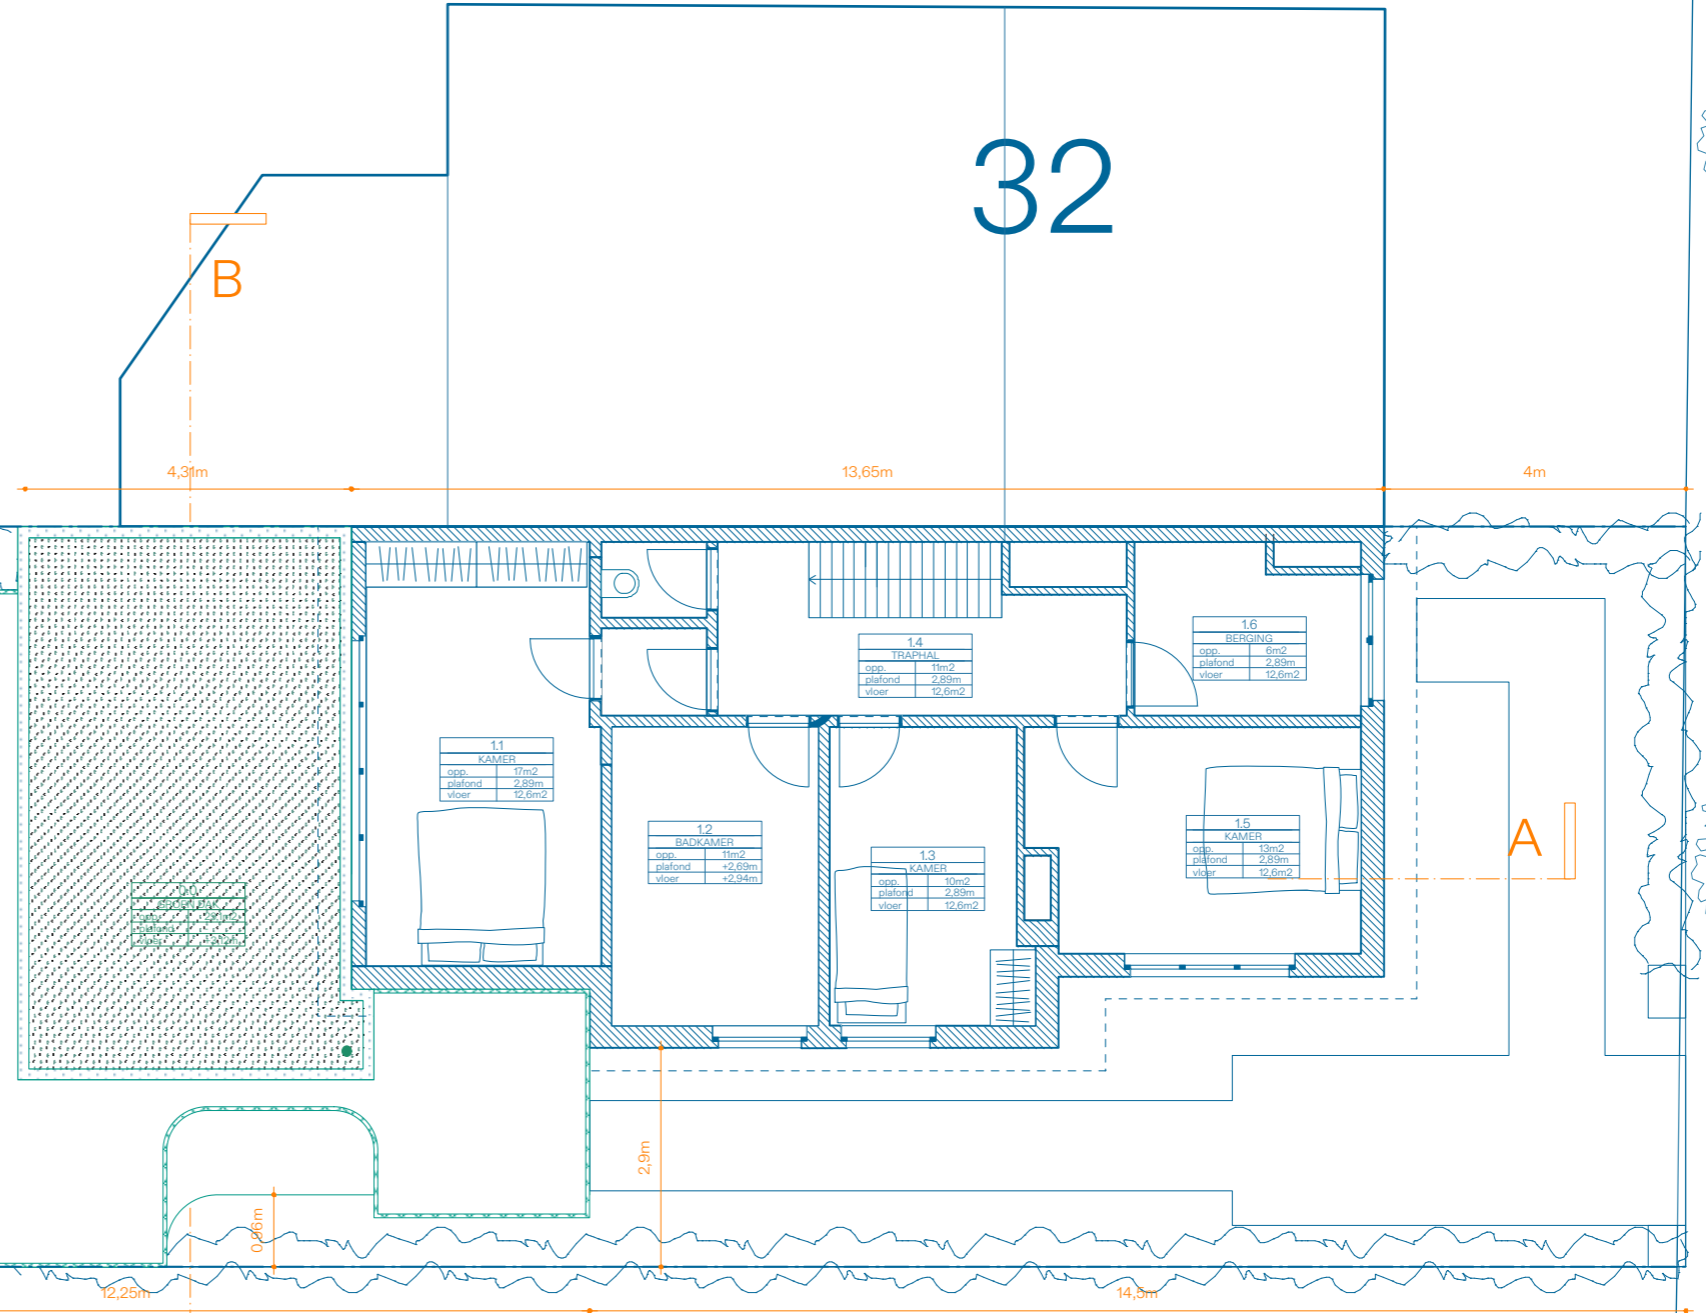

Jonas & France Vanneste

Raymond de Hemptinnelaan 34
9030 Mariakerke

t - +32 486 49 65 95
e - jonasvanneste@yahoo.com
www -

studio MOTO

Blekersdijk 25
B-9000 Gent

t - +32 471 73 22 63 / +32 495 48 41 75
e - info@studioMOTO.be
www - www.studioMOTO.be

R. DE HEMPTINNELAAN 34

Raymond de Hemptinnelaan 34
9030 Mariakerke

SECTIE A, PERCEEL 0652/00X004

OMGEVINGSVERGUNNING



NIV +01 Nieuw toestand

BA_R Hemptinnelaan 34_P_N_03_Niv 01

arch	format formaat	échelle schaal	date datum	n° dessin tekeningnummer	ind
	A3	1/100	23/09/2024	-	-

maître d'ouvrage/
opdrachtgever

architectes /
architecten

projet / project