


44038A0652/00B005

32

44038A0652/00X004

44038A0652/00L004

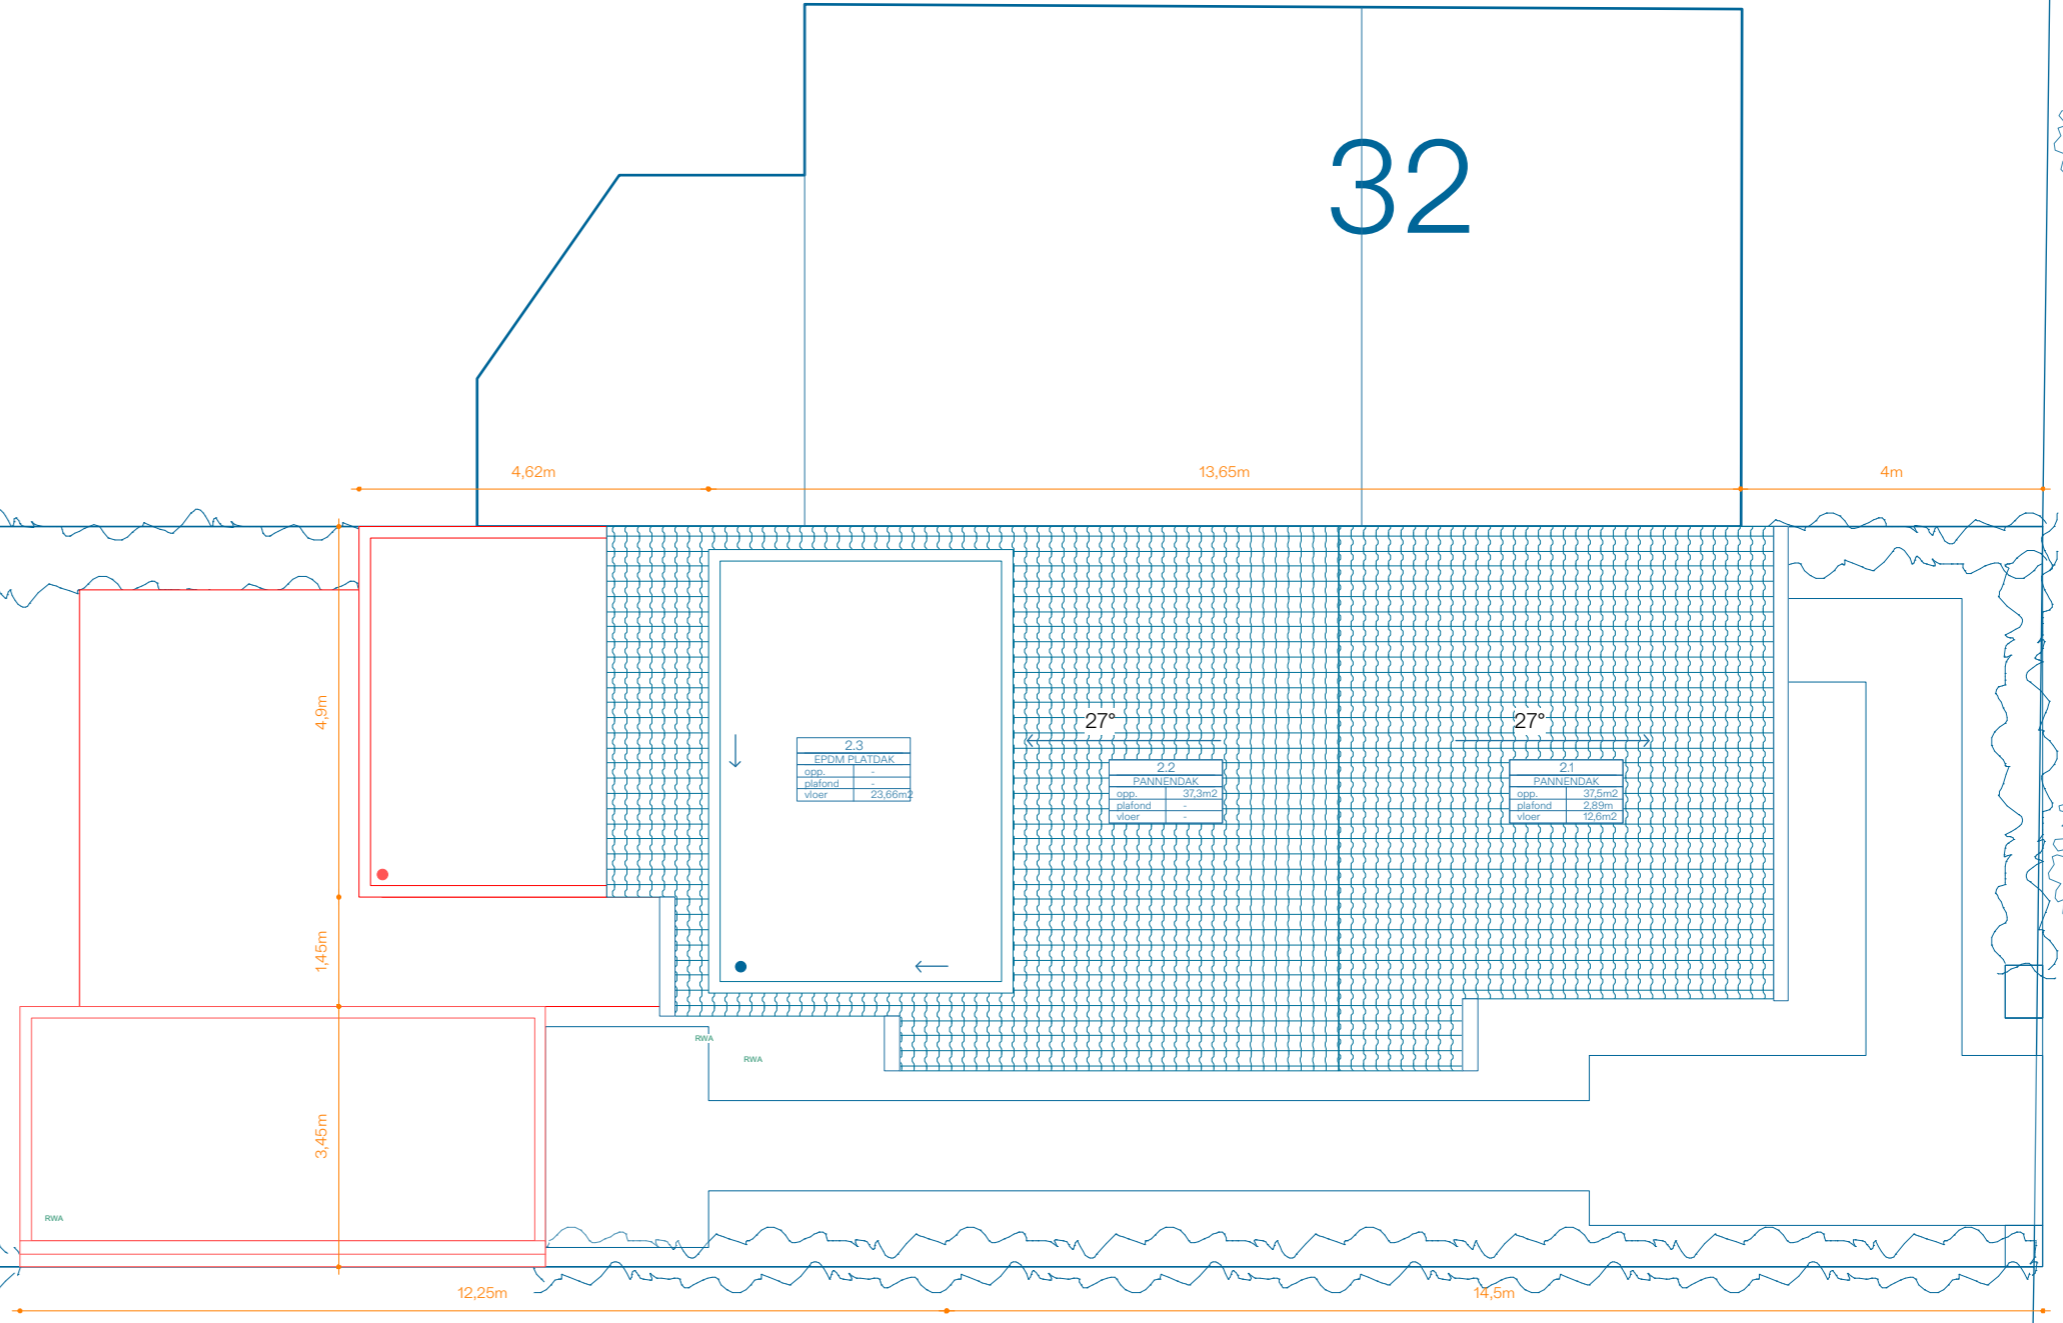

maître d'ouvrage / opdrachtgever
 Jonas & France Vanneste
 Raymond de Hemptinnelaan 34
 9030 Mariakerke
 t - +32 486 49 65 95
 e - jonasvanneste@yahoo.com
 www -

studio MOTO
 architectes / architecten
 Blekersdijk 25
 B-9000 Gent
 t - +32 471 73 22 63 / +32 495 48 41 75
 e - info@studioMOTO.be
 www - www.studioMOTO.be

projet / project
 R. DE HEMPTINNELAAN 34
 Raymond de Hemptinnelaan 34
 9030 Mariakerke
 SECTIE A, PERCEEL 0652/00X004
 OMGEVINGSVERGUNNING

DAKENPLAN - Bestaande toestand					
BA_R Hemptinnelaan 34_P_B_04_Dakenplan					
arch	format formaat	échelle schaal	date datum	n° dessin tekeningnummer	ind
	A3	1/100	23/09/2024	-	-