
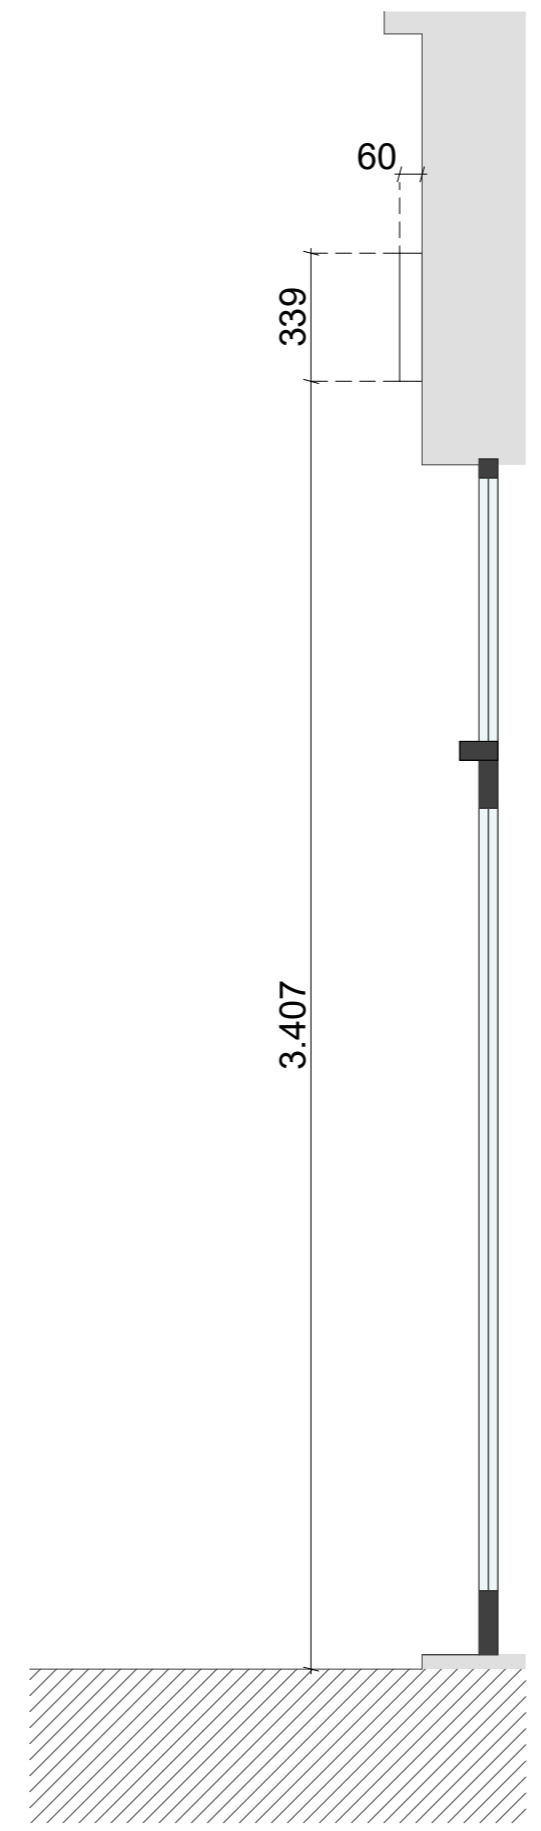


**ZIE BIJZONDERE
VOORWAARDE(N)**

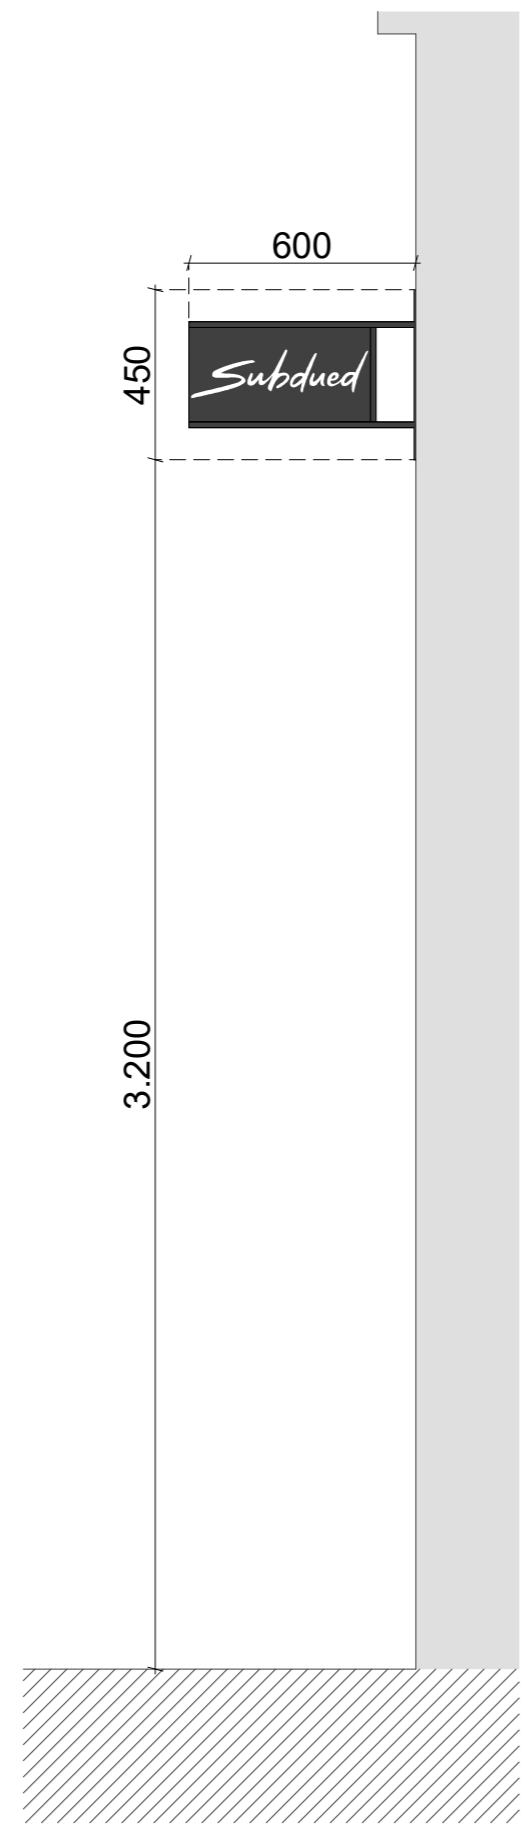

Subdued

BE - GENT
Veldstraat 8,
9000 Gent

CHEF DU CHANTIER:
Filip Christiaens
filip@nivoo3.com +32 477 811 395

CHEF DU PROJET:
Martine Schoutens
martine@nivoo3.com +32 486 92 20 23

DESINE PAR:
Jodie Van Kemseke
jodie@nivoo3.com

NIVOO 3
François Benardstraat 2/201 | 9000 Gent | BE | T. +32 9 229 93 08
| www.nivoo3.com | info@nivoo3.com | BTW BE086153727

VERGUNNINGSAANVRAAG

DATE: 24/11/13

REVISION:

Rev	Date	Description
A	24/.../...	...
B	24/.../...	...
C	24/.../...	...
D	24/.../...	...

SCALE:
1:20

PLAN:
Snedes nieuwe toestand