


17° afd. A  
nr. 1163 C2

tuin  
17° afd. A  
nr. 1163 K2

17° afd. A  
nr. 1163 H2

17° afd. A  
nr. 1163 E2

17° afd. A  
nr. 1163 F2

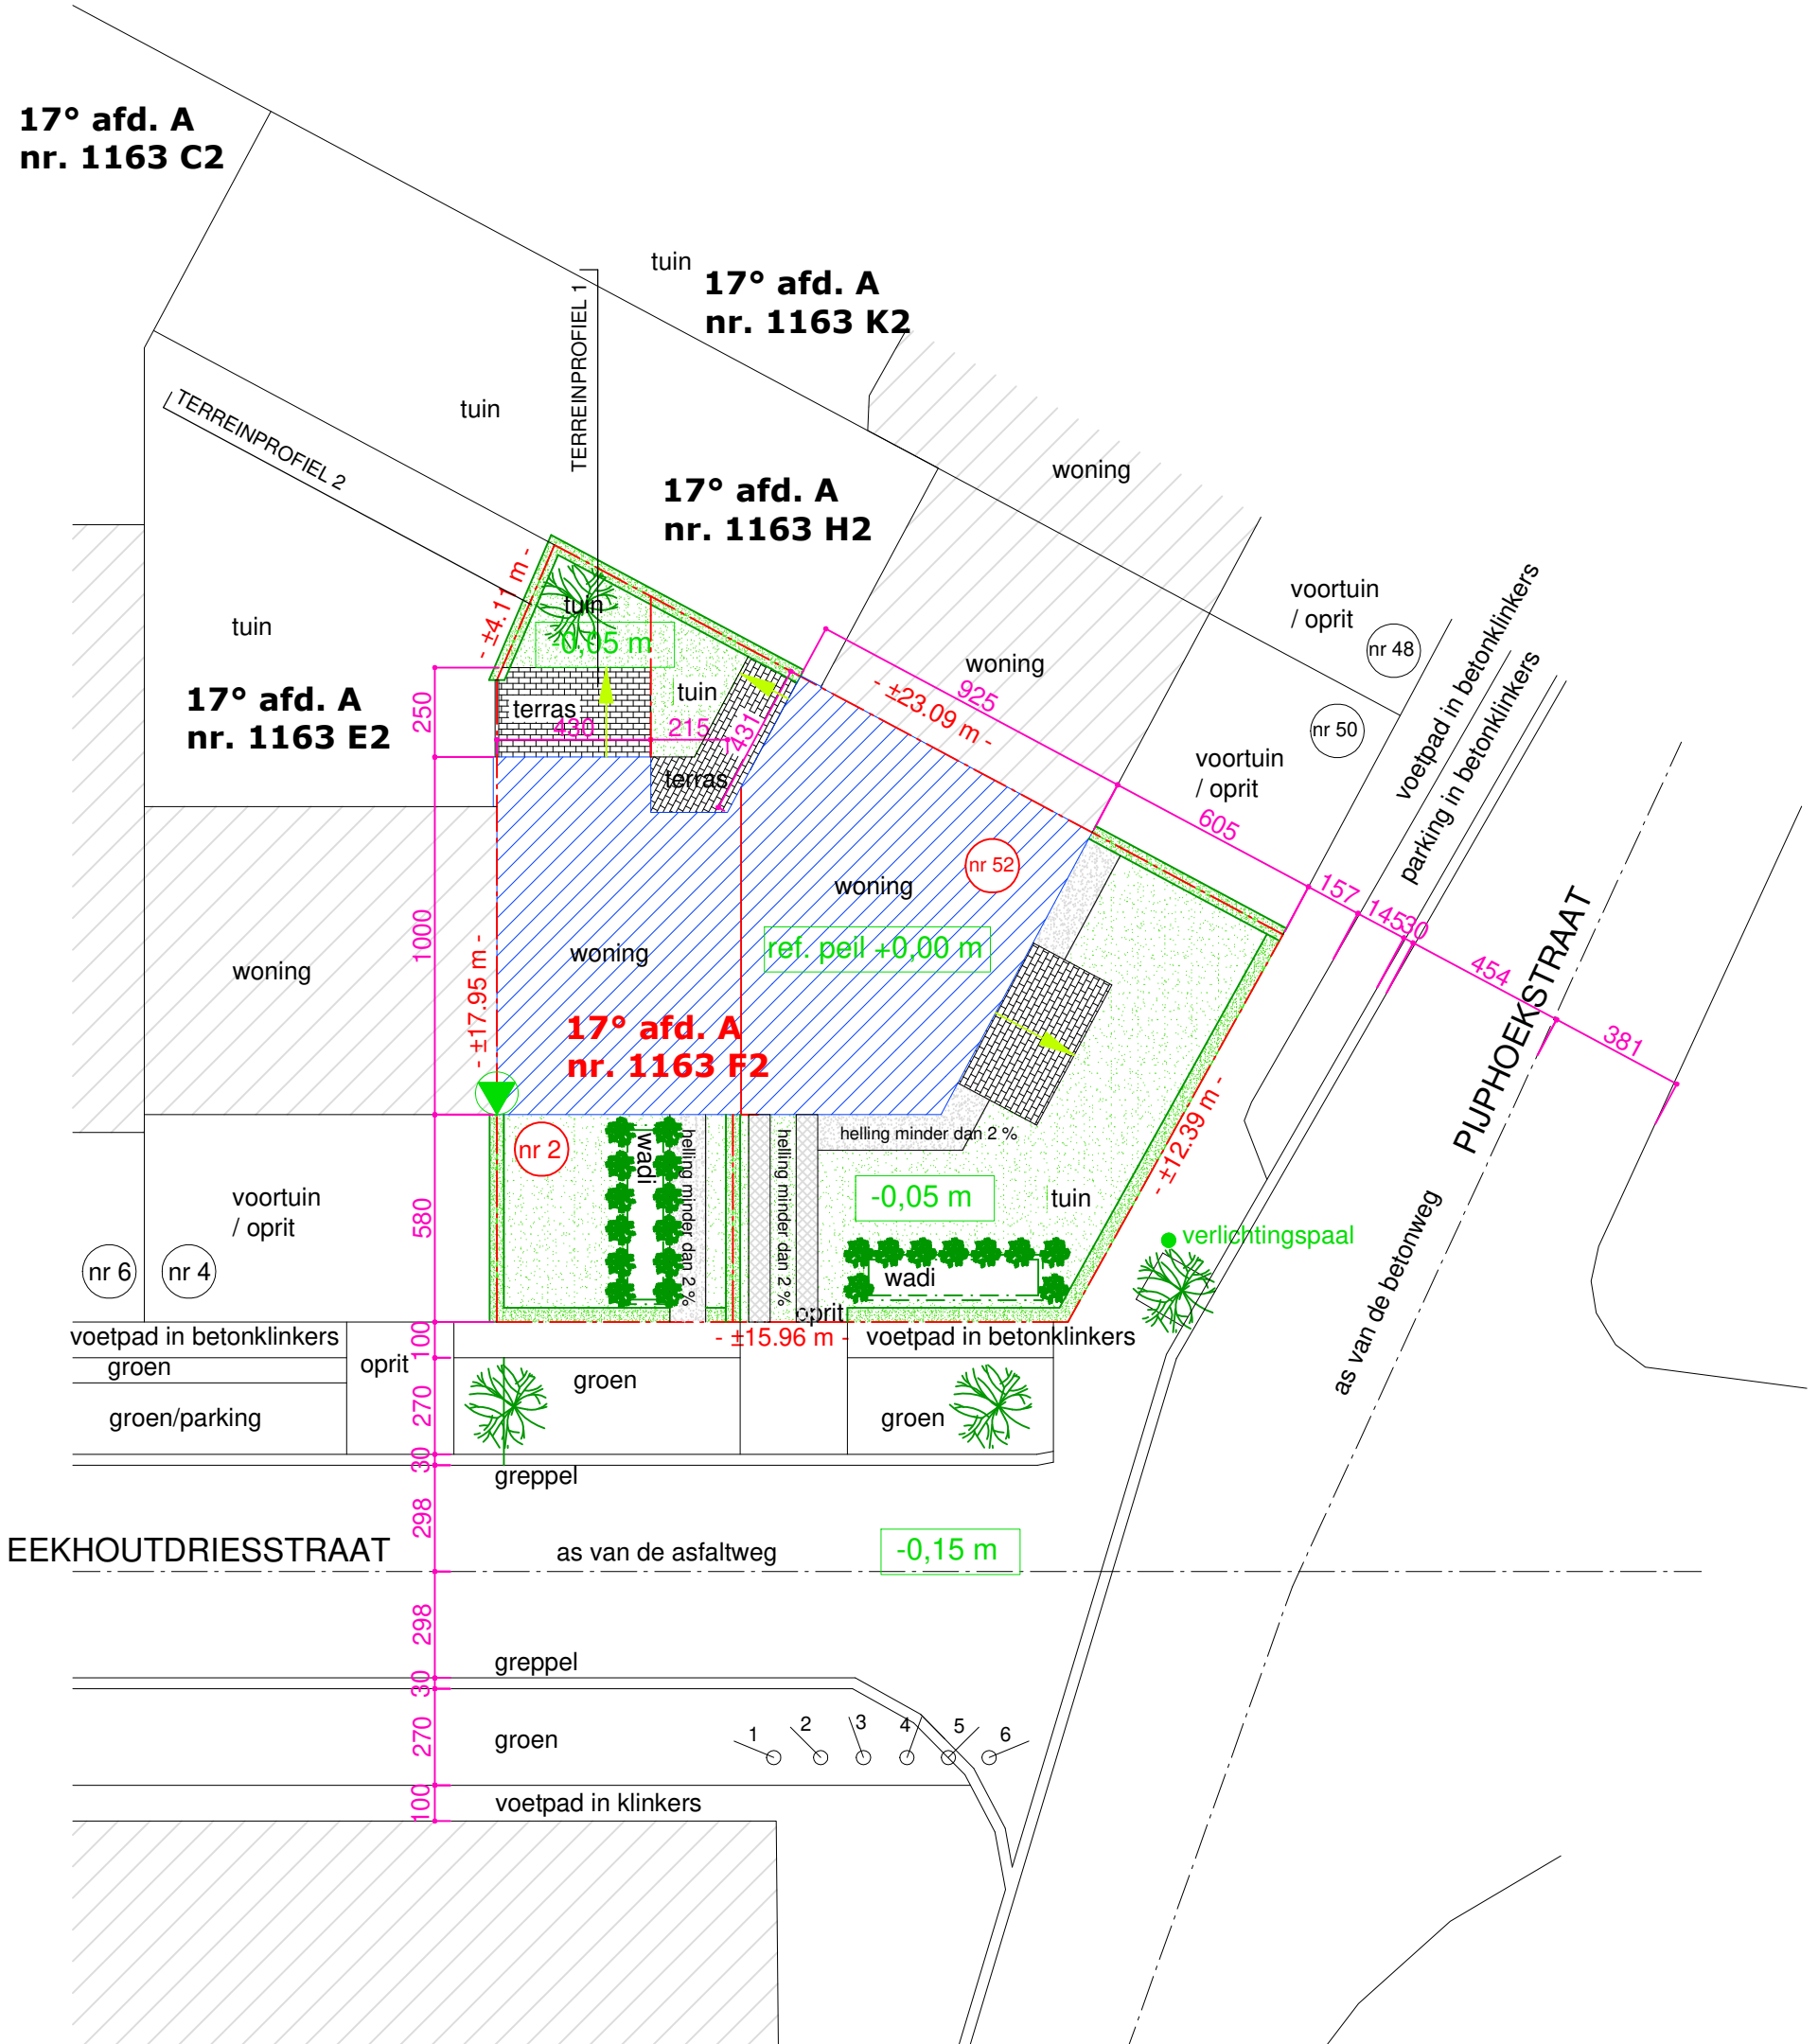

INPLANTING nieuwe toestand schaal 1/200

