


DWARSDOORSNEDE

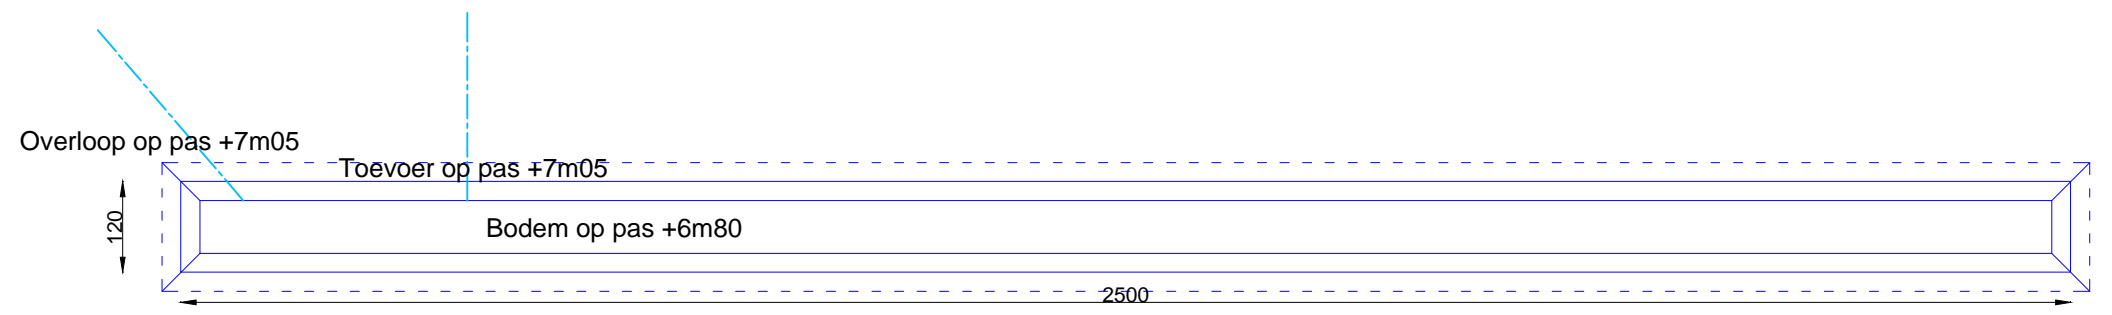

PLAN