


**ZIE BIJZONDERE  
VOORWAARDE(N)**

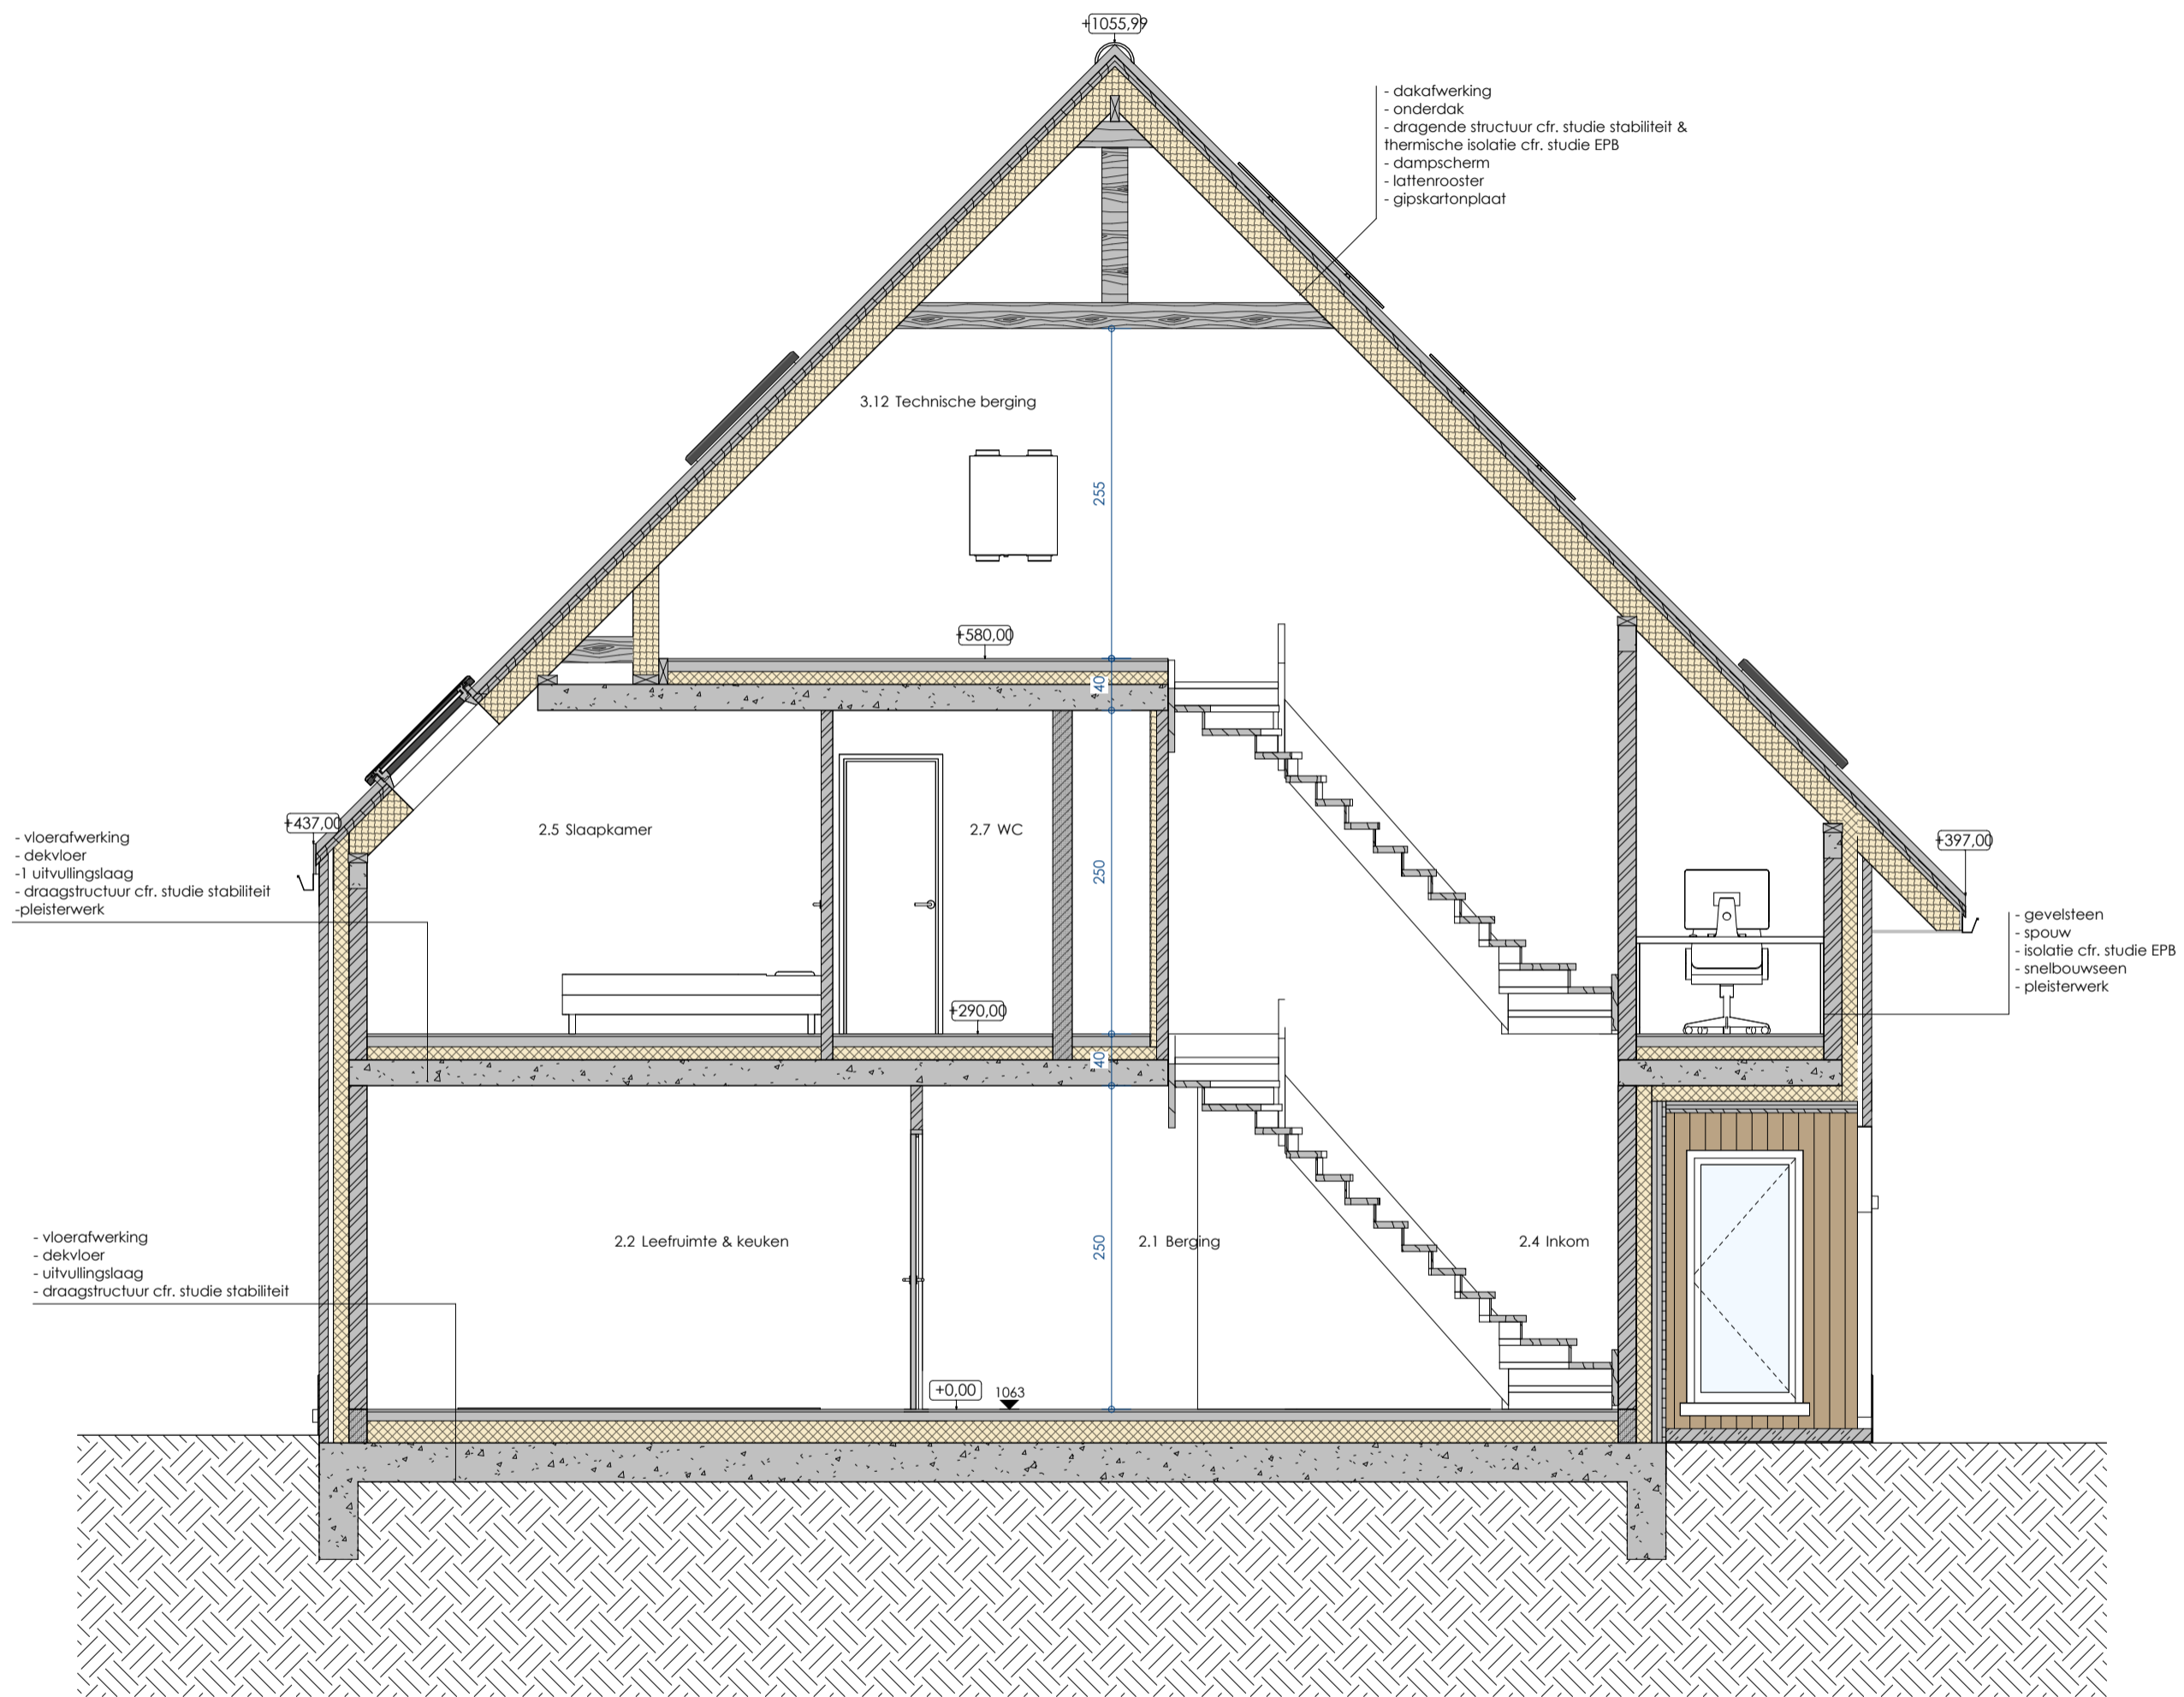

1 Voorontwerp	03/12/2024
2 OMV	30/01/2025
Schaal: 1 : 50	
A154 AZ	
11	