


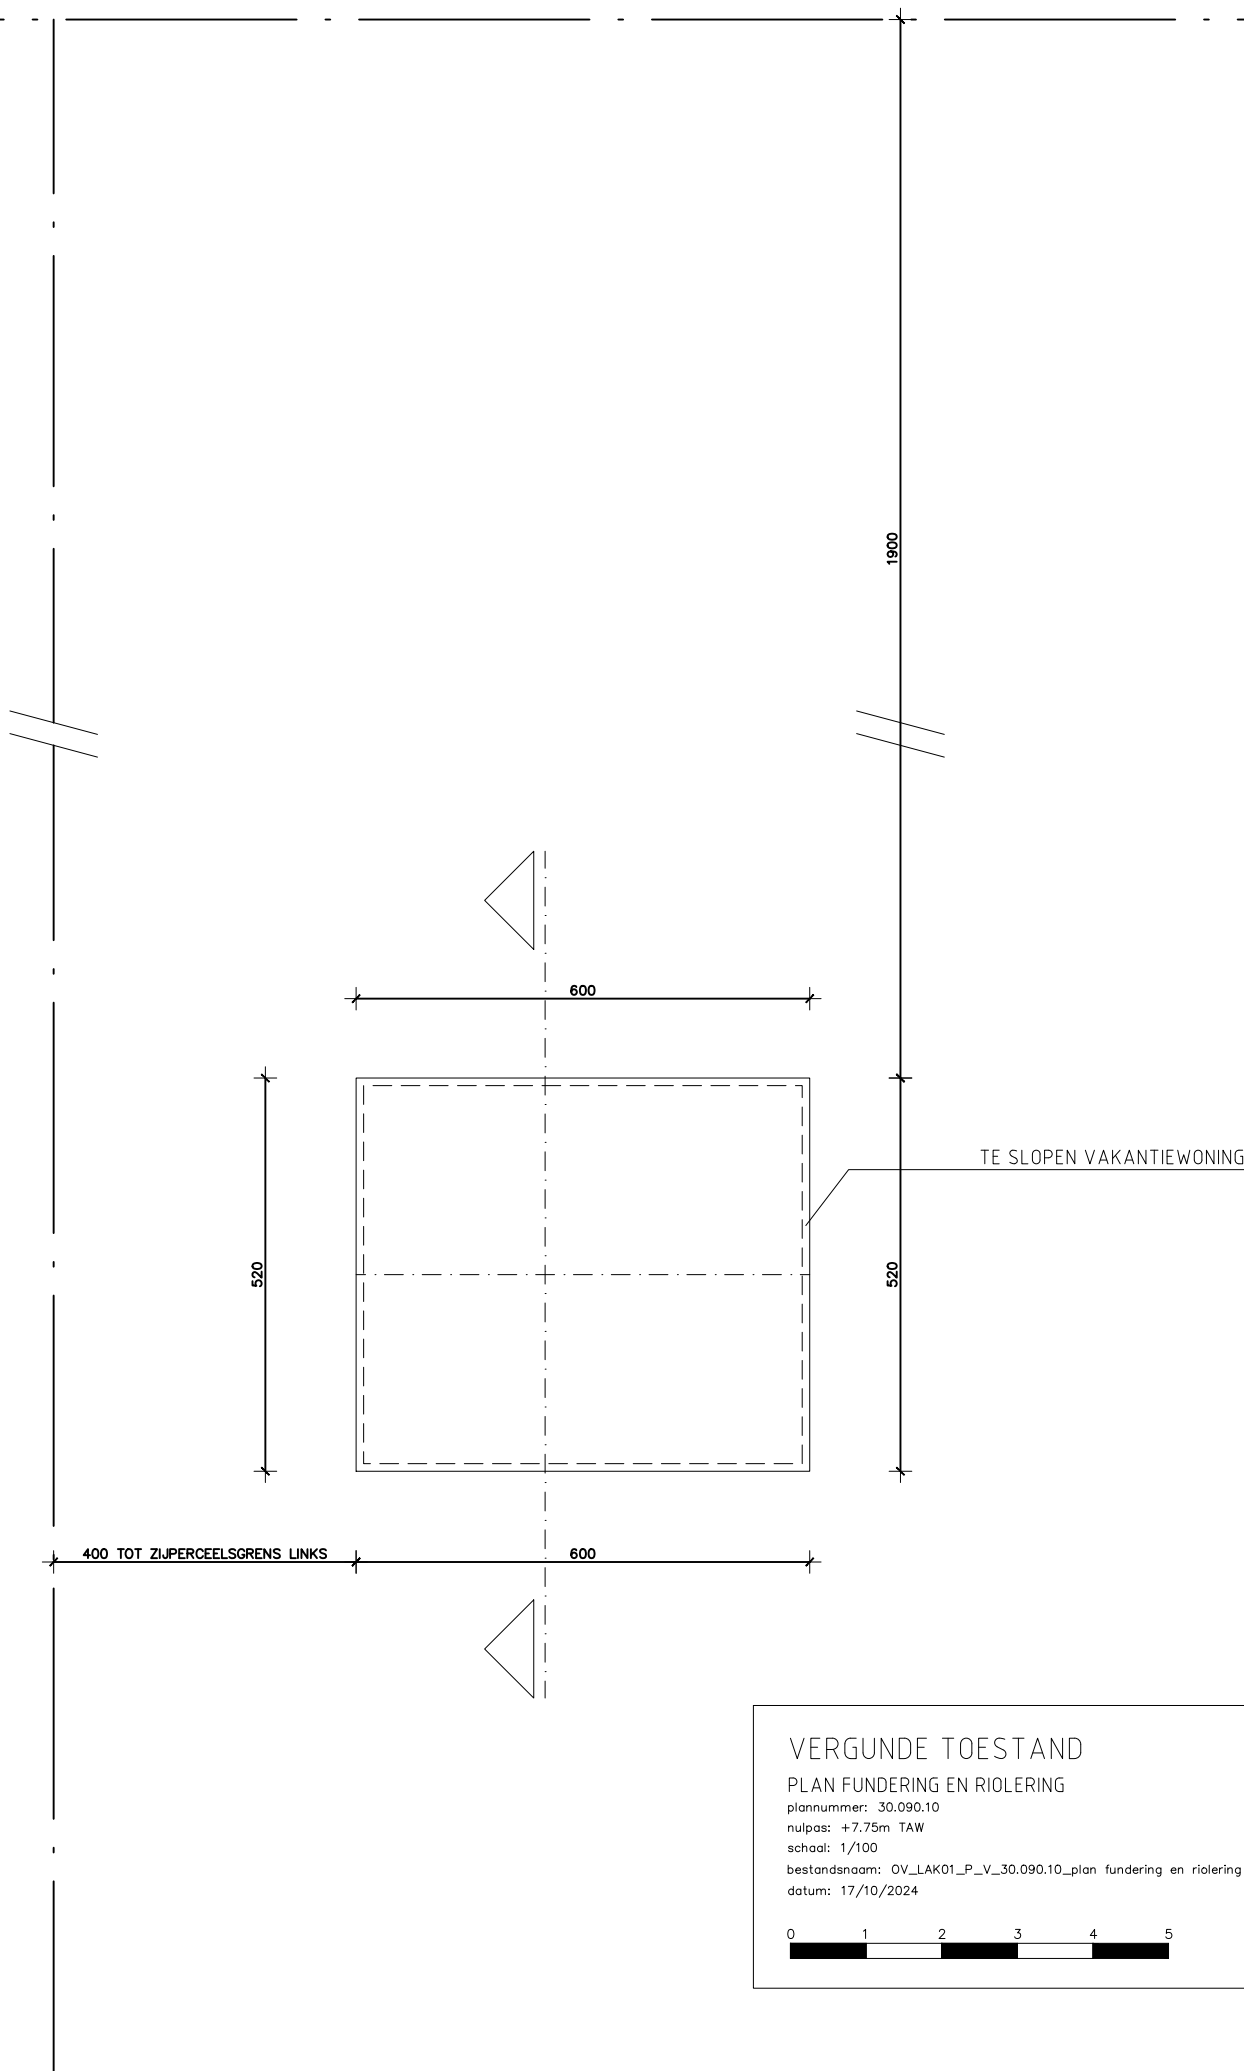

VERGUNDE TOESTAND



PLAN FUNDERING EN RIOLERING

plannummer: 30.090.10

nulpas: +7.75m TAW

schaal: 1/100

bestandsnaam: OV_LAK01_P_V_30.090.10_plan fundering en riolering VT.pdf

datum: 17/10/2024

