




0 100 200 400 600 800 1000

 


SCHAAL: 1/200


BOUWAANVRAAG_NT

PLAN_Inplanting

GROE

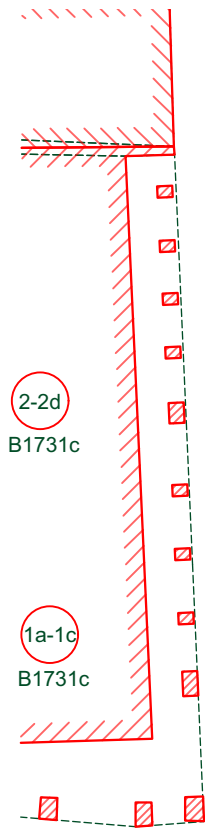

LANGEMUNT 10,13

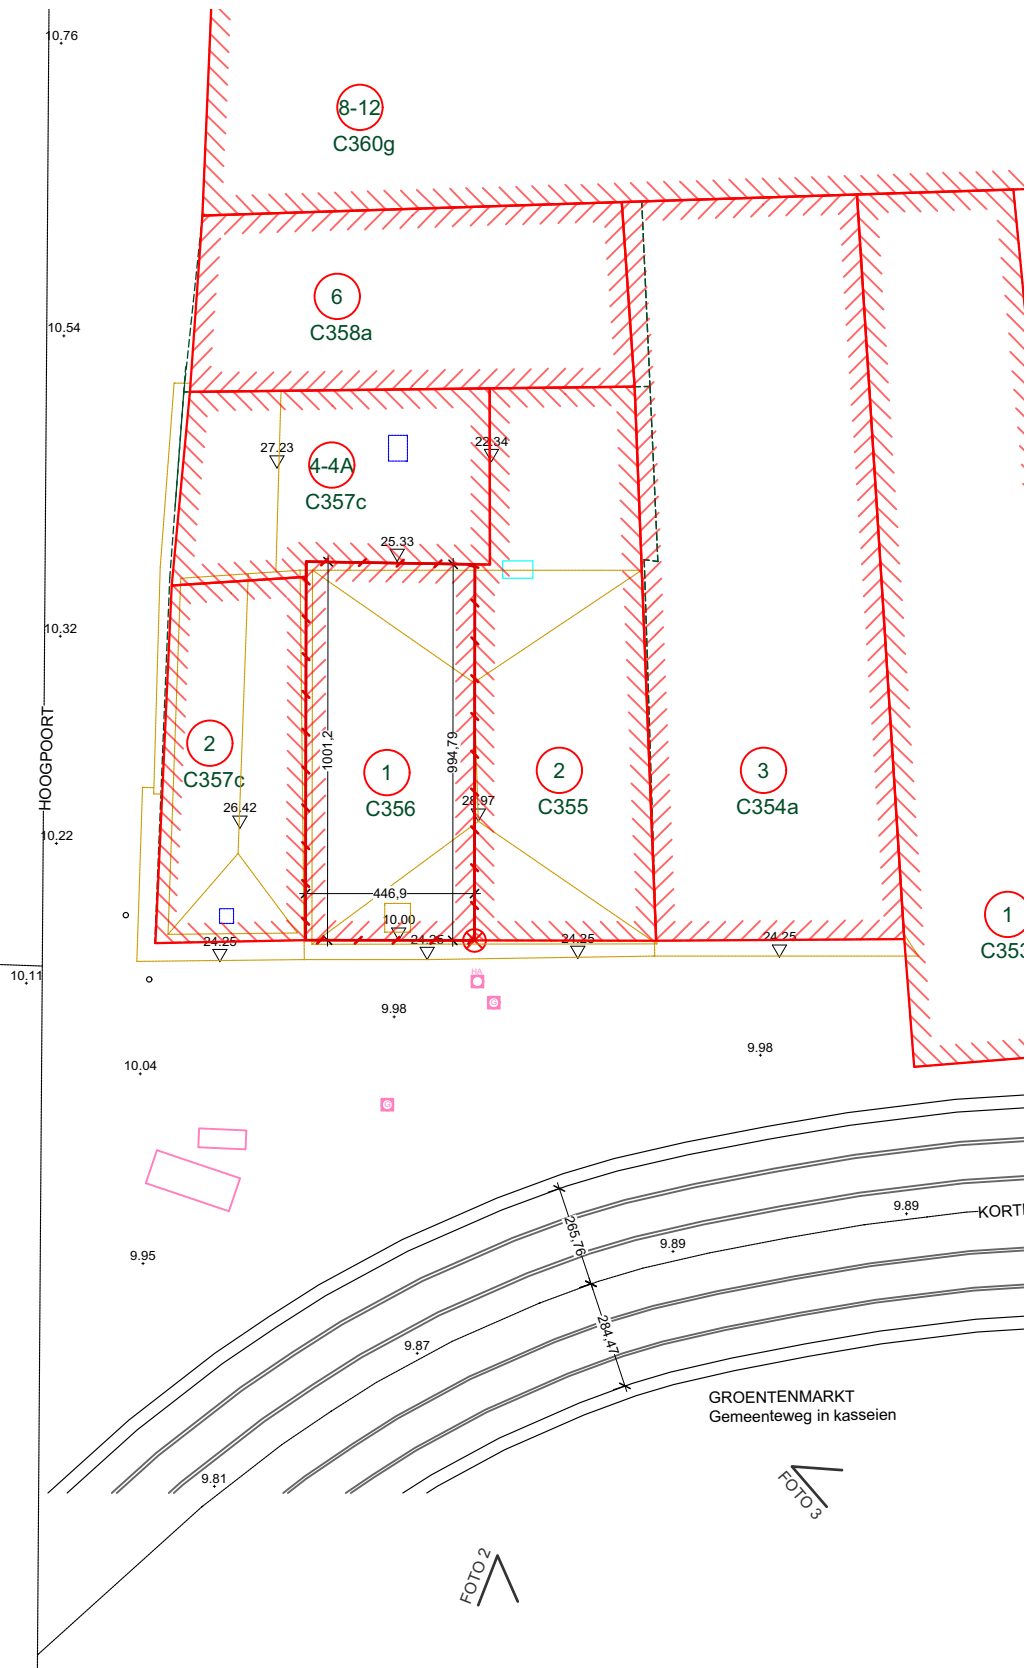

20-20a
B1776a



BT = VT = NT