


LEGENDE

— gabariet A - Waterstraat 106, 9040 Sint-Amandsberg

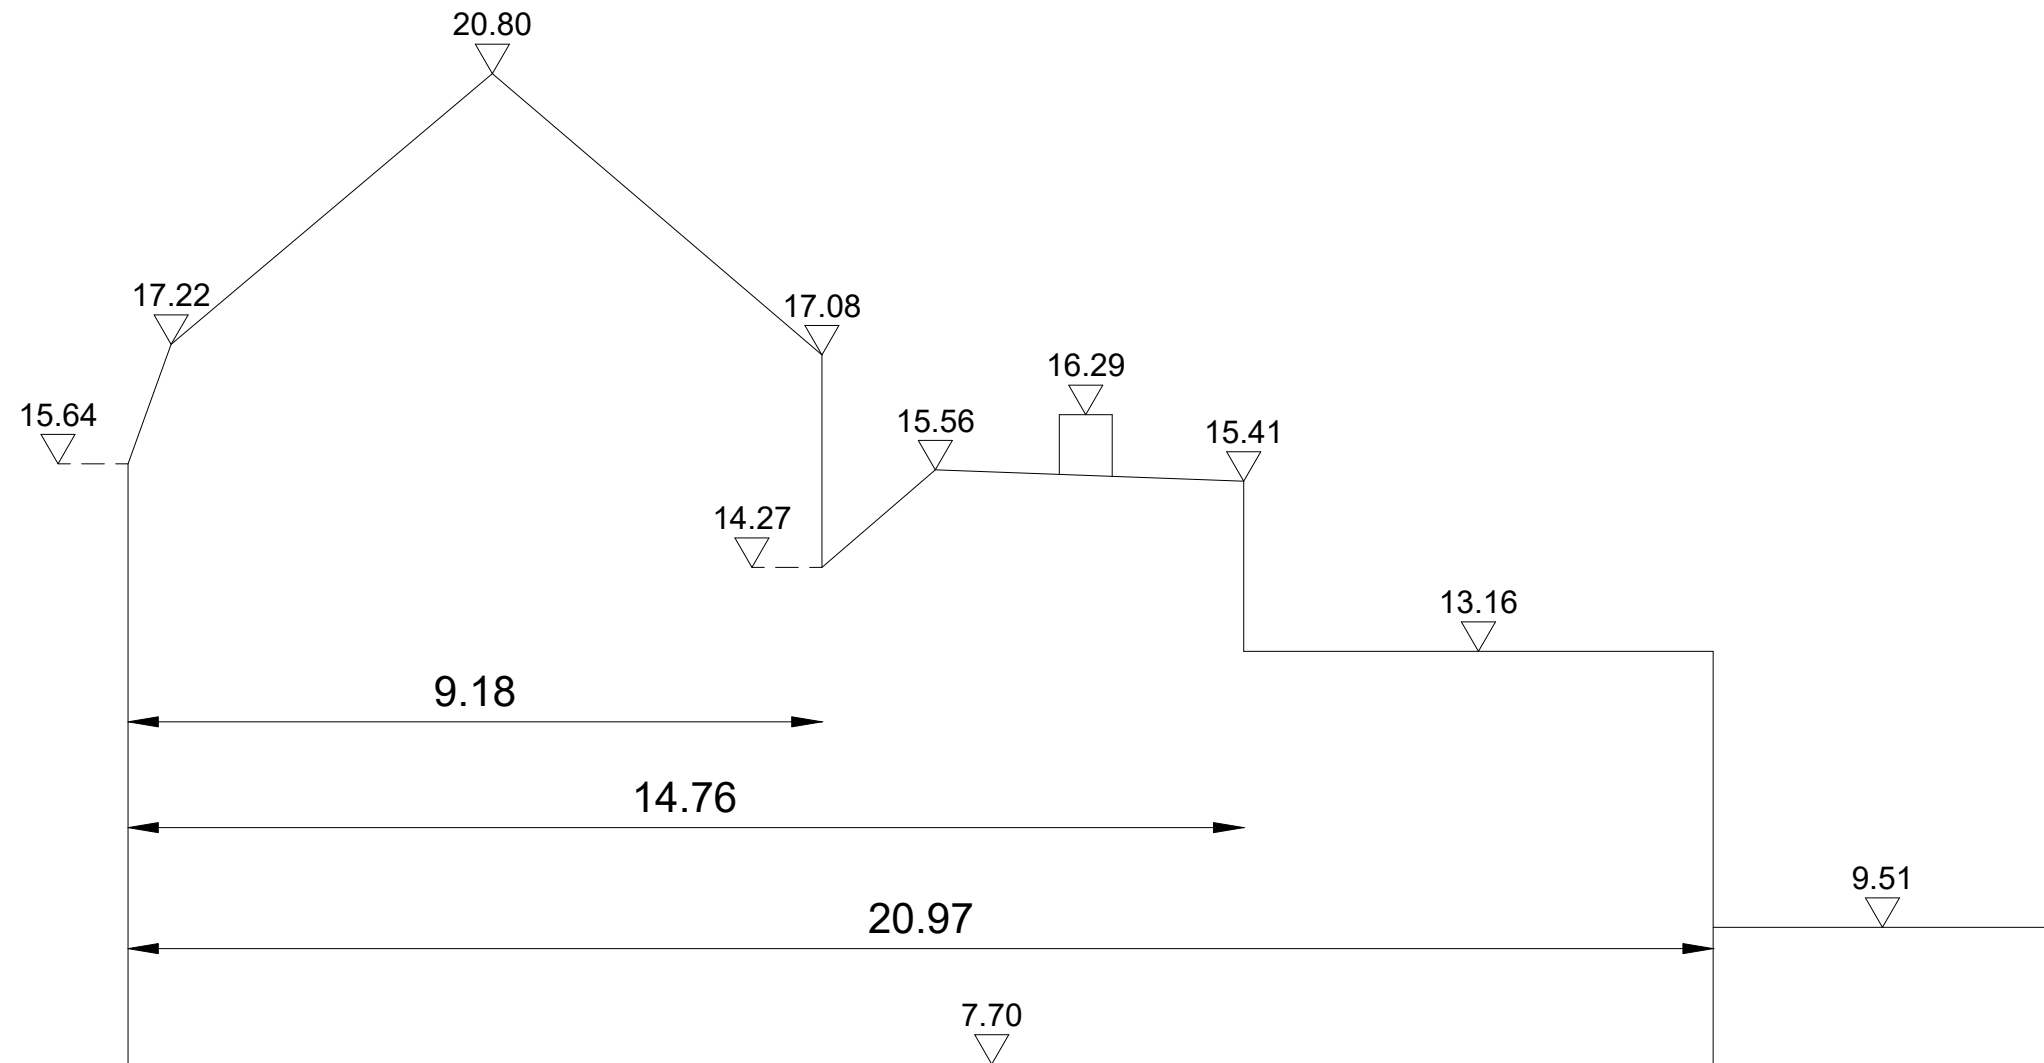

VERKAVELING - WATERSTRAAT, SINT-AMANDSBERG

schaal 1/100

09/07/2024

Waterstraat 104, 9040 Sint-Amandsberg

Gent 18de afdeling/Sint-Amandsberg 1ste afdeling, sectie B, 196g3

GABARIET A



Claeysens en Couckuyt BV
Kouterbaan 16B
9830 Sint-Martens-Latem

09 233 40 54
info@ccexperts.be
www.ccexperts.be