


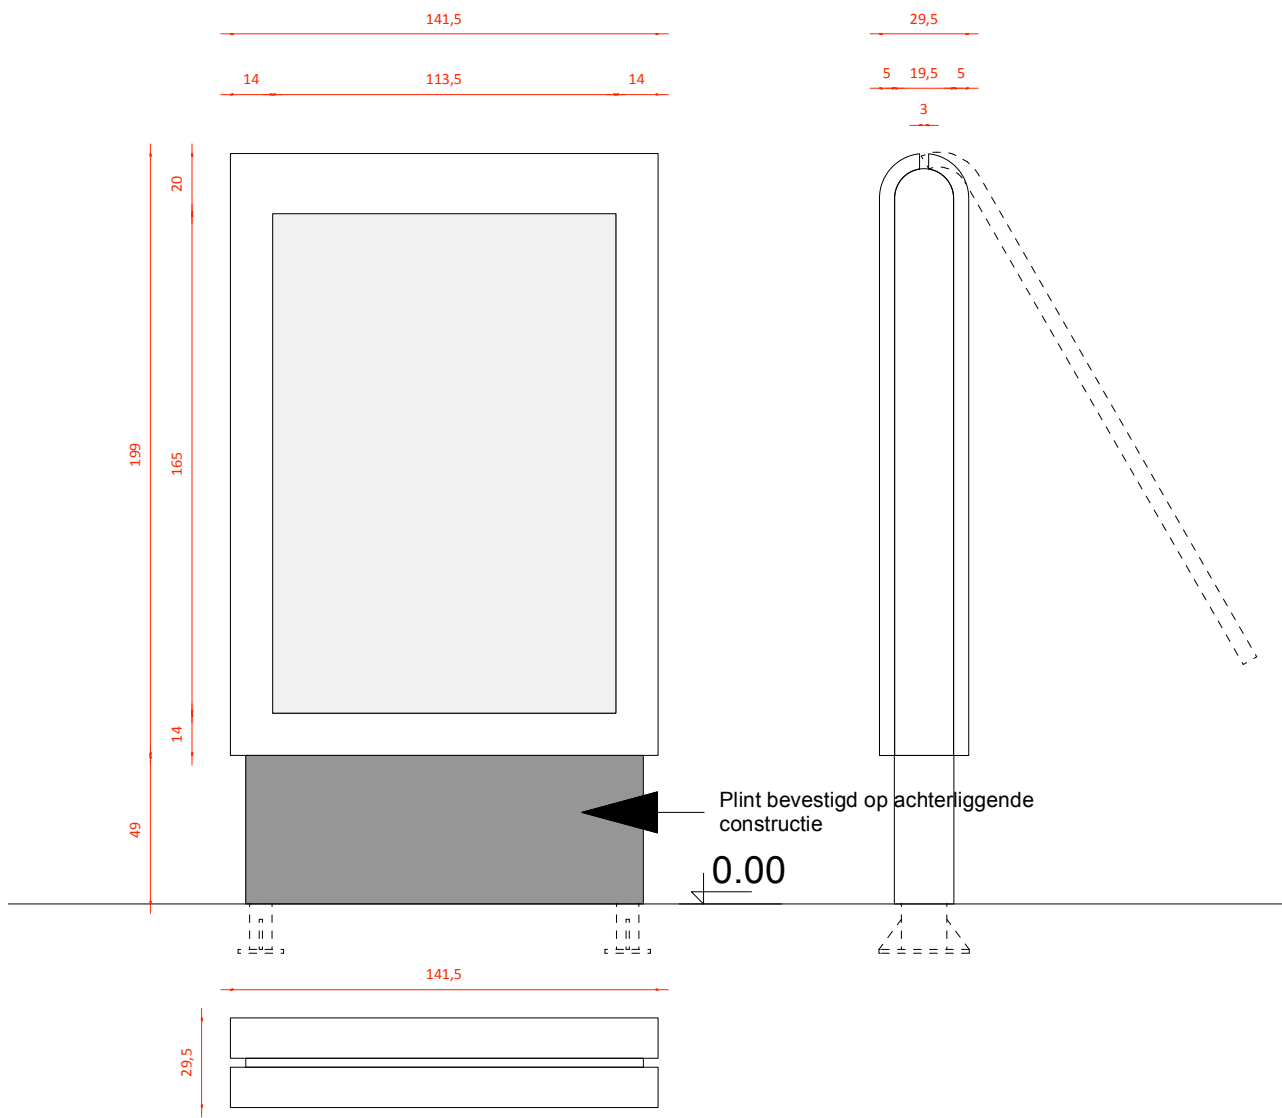

BELGIAN SHELL NV
Kantersteen 47, 1000 Brussel

T +32 2 508 94 33

ARCHITECTENVENNOOTSCHAP PLAN 3 BV
Kleindokkai 18 - 9000 Gent

T +32 9 330 32 16

M info@plan3architecten.be

PROJECT **Shell Recharge**

FORMAAT DIN A4

SCHAAL 1:25

