


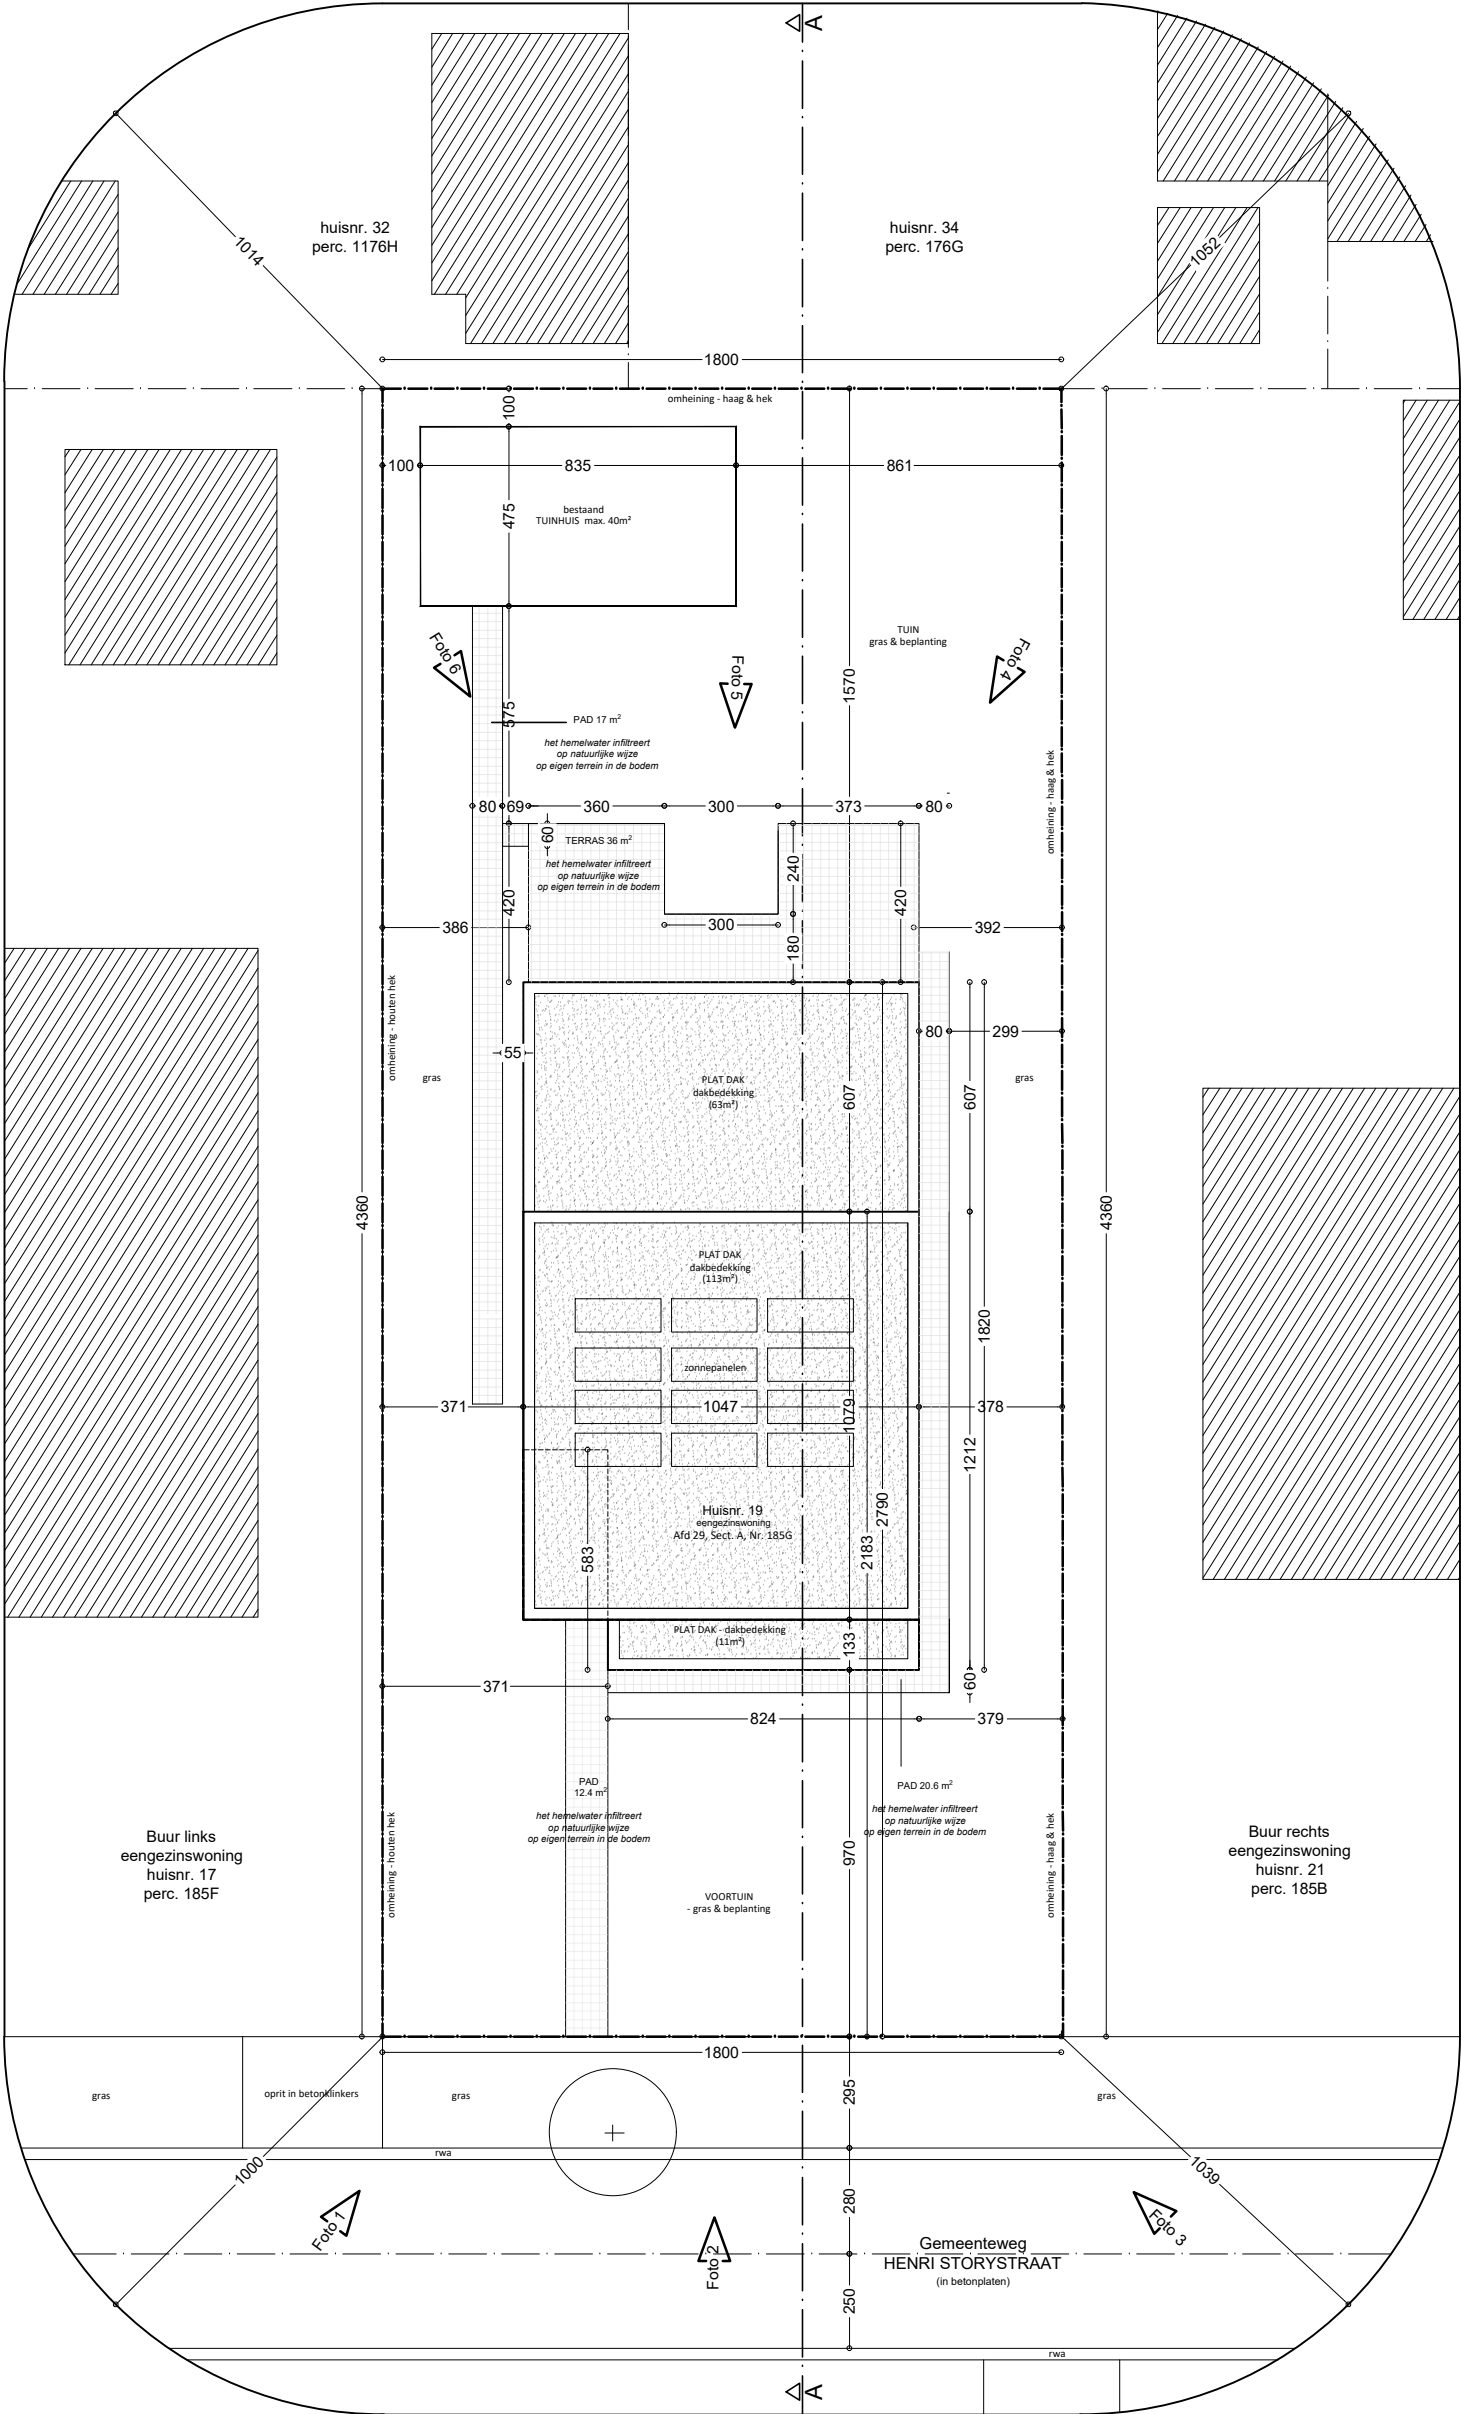

0 1 2 3 4 5 6 7 8 9 10

Henri Storystraat 19, 9000 Gent

Inplantingsplan
Bestaande toestand

19/12/2024

schaal
1/500

plan nr.
2 /22