

NIEUWE SITUATIE ONGEWIJZIGD

SHAKE  
DESIGN & BUILD

PROJECT

VDK BANK  
Gebroeders van Eyckstraat 2  
9000 Gent

NOTITIE

All designs are the sole property of SHAKE Design and may not be used without their prior written permission. Figured dimensions only are to be used 'For Construction' and any scaling of the drawing will be at the Supplier's risk. Suppliers must verify all dimensions on-site as well as all quantities mentioned in documents provided by SHAKE Design and any discrepancies shall be addressed in writing to this office for clarification prior to the commencement of the work, otherwise the Supplier shall bear full responsibility for any associated cost. Any claims for variations or extras shall be submitted to this office for assessment prior to approval of any such variation or extra.

ONDERWERP

Omgevingsvergunning

TEKENING

NIEUWE SITUATIE


P\_N\_1\_

Grondplan Level -02

SCHAAL

Drawing scale : 1:200  
Print date : 13/11/2024

ZIE BIJZONDERE  
VOORWAARDE(N)

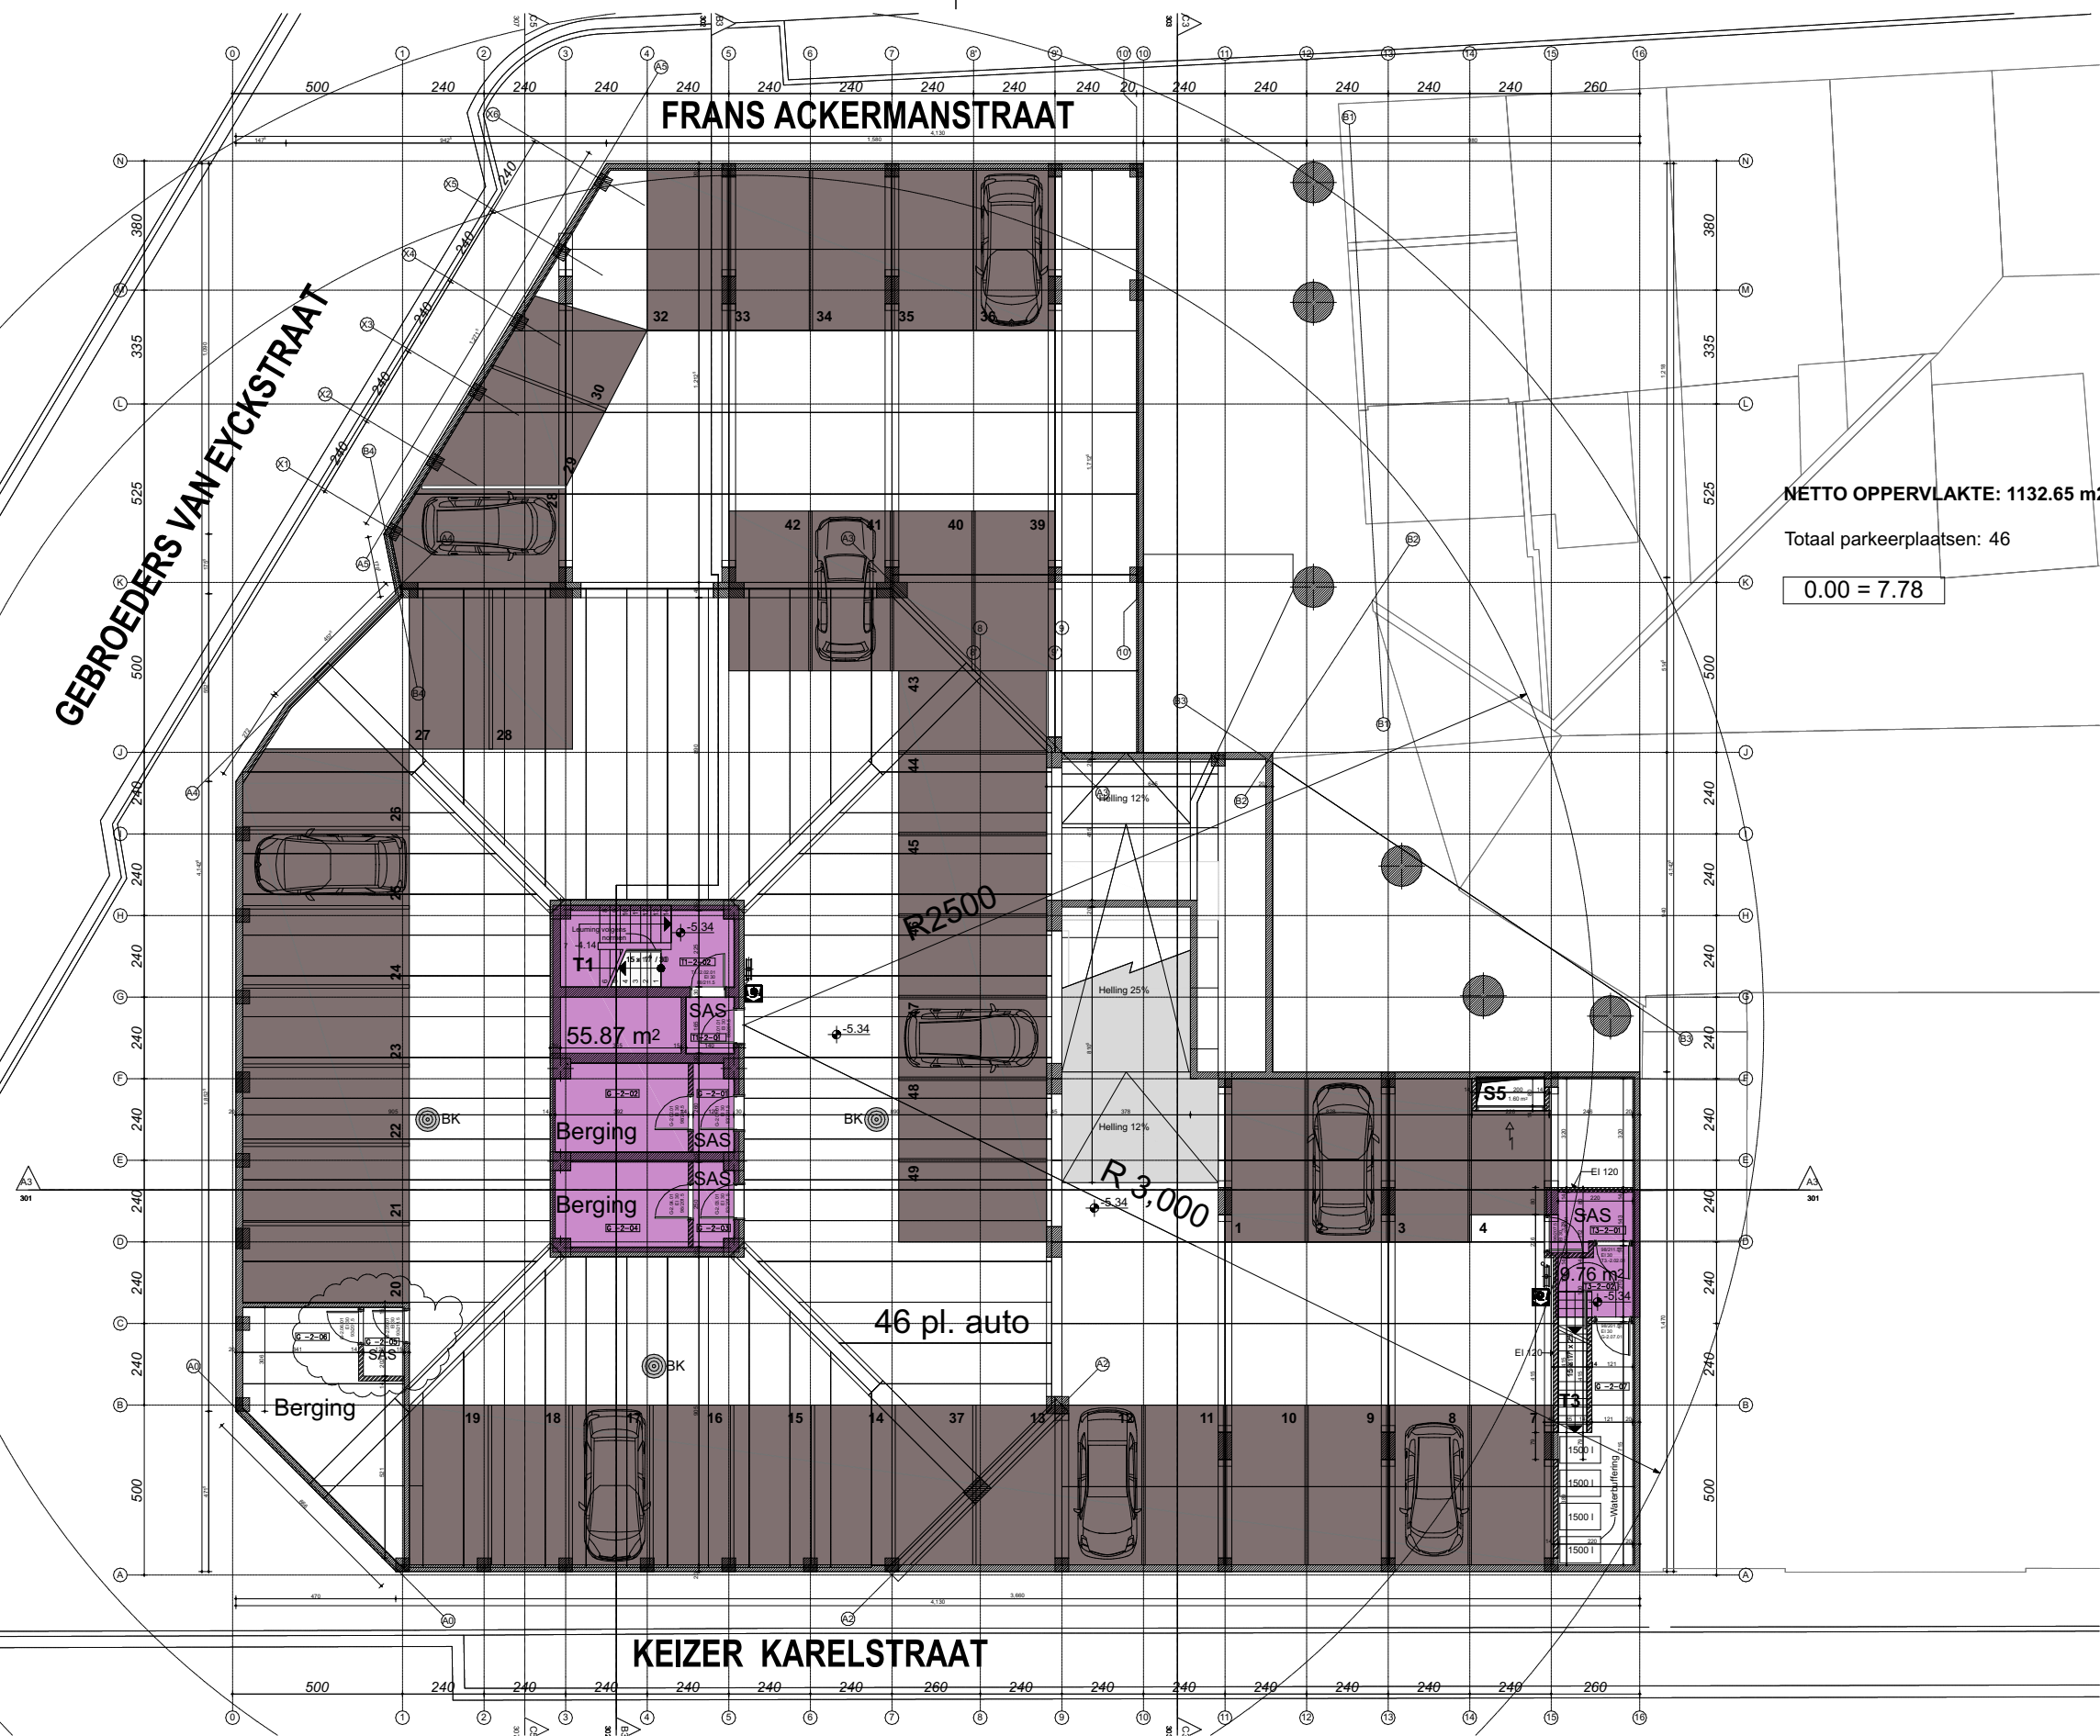

NETTO OPPERVLAKTE: 1132.65 m²

Totaal parkeerplaatsen: 46

0.00 = 7.78

46 pl. auto

R2500

R3,000

FRANS ACKERMANSTRAAT

GEBROEDERS VAN EYCKSTRAAT

KEIZER KARELSTRAAT

Ook de opgegeven oppervlakten zijn berekend op basis van de ruwboor