


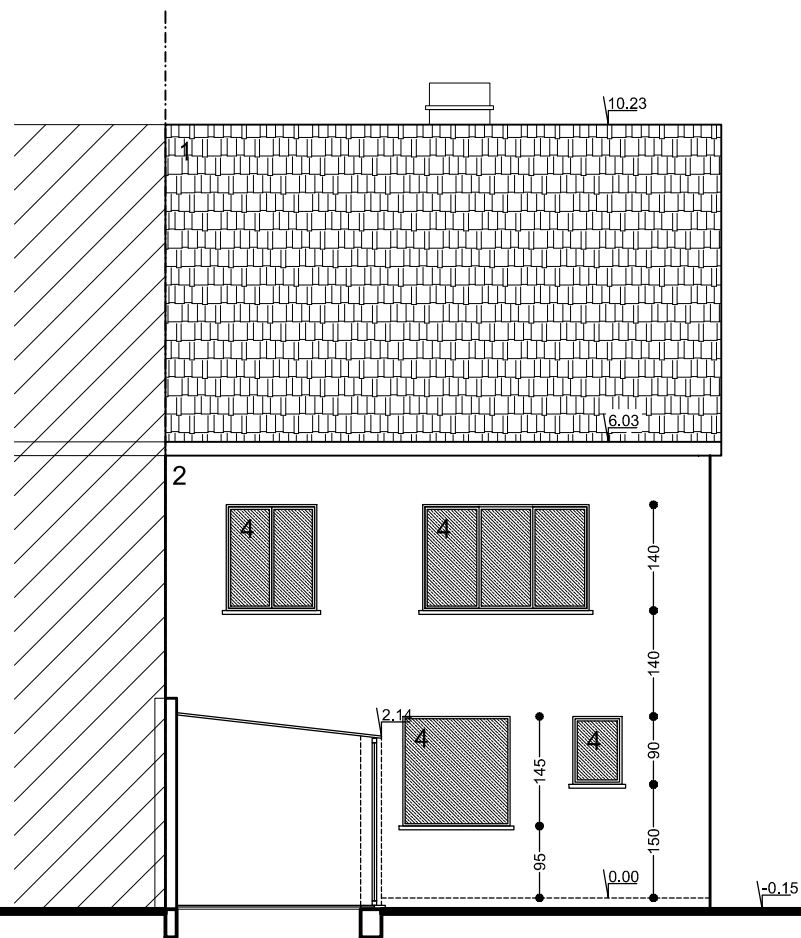

ARCHA
BVBA
ARCHITECTENATELIER

ARCHITECT PETER VILLAYS
peter@archa.be
0478 39 81 21

PROJECT **DTVM**
dd 24/02/2025
BT ACHTERGEVEL

SCHAAL 1/100

