


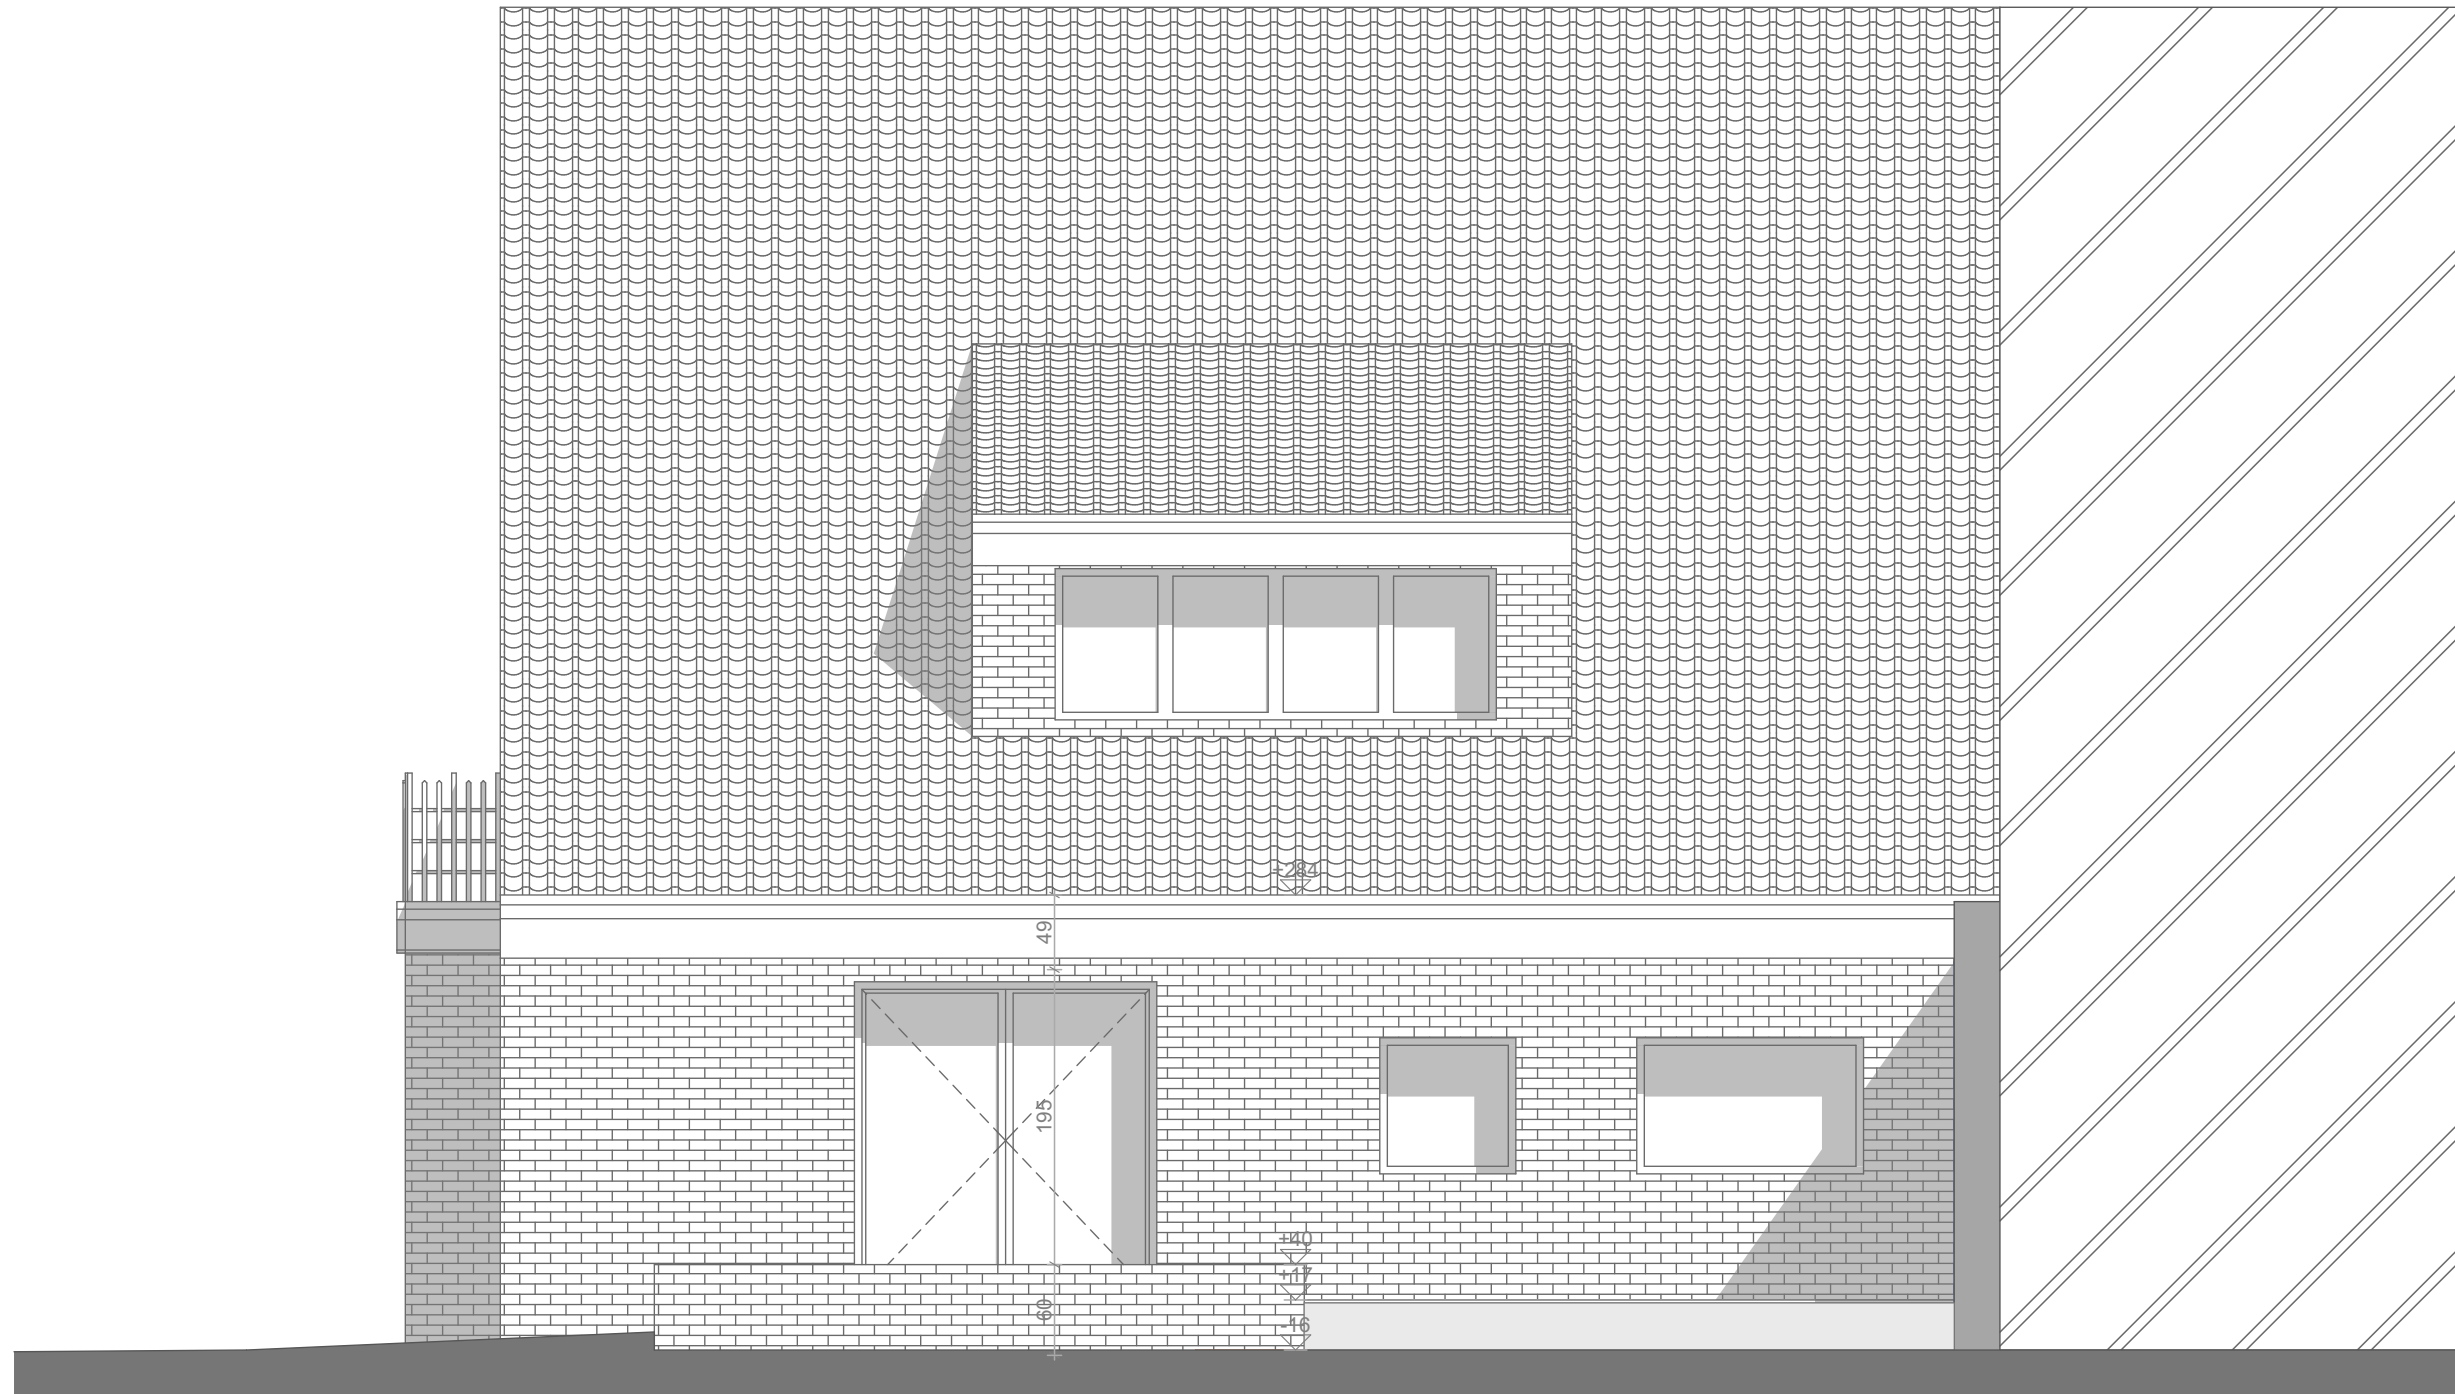

1:50



Project: Regularisatie Garage	Bouwplaats: Moleneinde 38, 9042 Gent Kadaster: 13de afdeling, Sectie A, 987F	Architect : HELLEBUYCK ARCHITECTEN COMM.V. Vriendschapstraat 37 9040 Gent- Sint Amandsberg tel. +32(0) 487 859 437 e-mail : info@architectjan.be jhellebuyck@gmail.com architectenbureau.hellebuyck.jan@telenet.be	DOSSIER : 687-22 PLANNR: BA_MOLE38_G_V_A DATUM : 20/06/2023 SCHAAL : 1/50 BLAD : 05/16
Plan: Vergunde Toestand Achtergevel	Bouwheer: Cemil Gecgiloglu Adres: Moleneinde 38, 9042 Gent		