


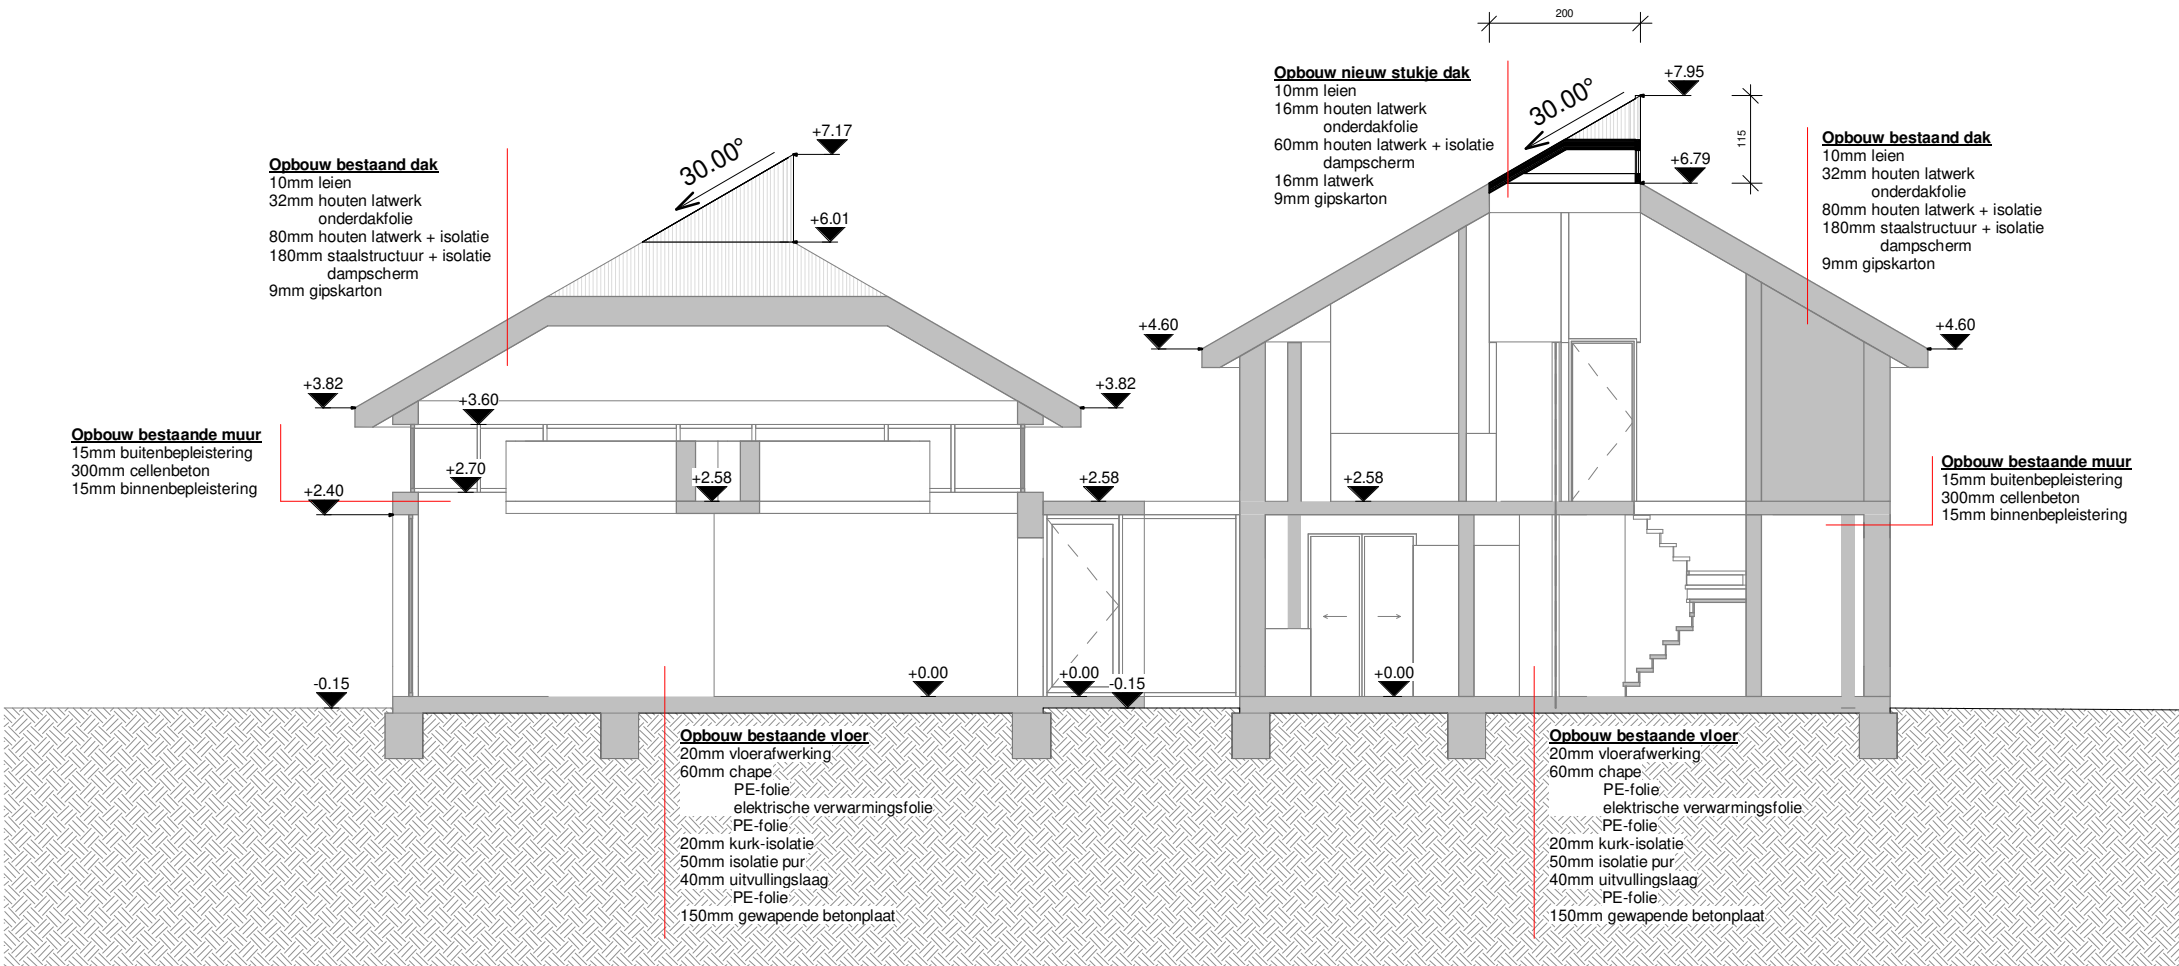

|   |         |           |
|---|---------|-----------|
| 1 | 1 : 100 | AA BA NT1 |
|---|---------|-----------|

