


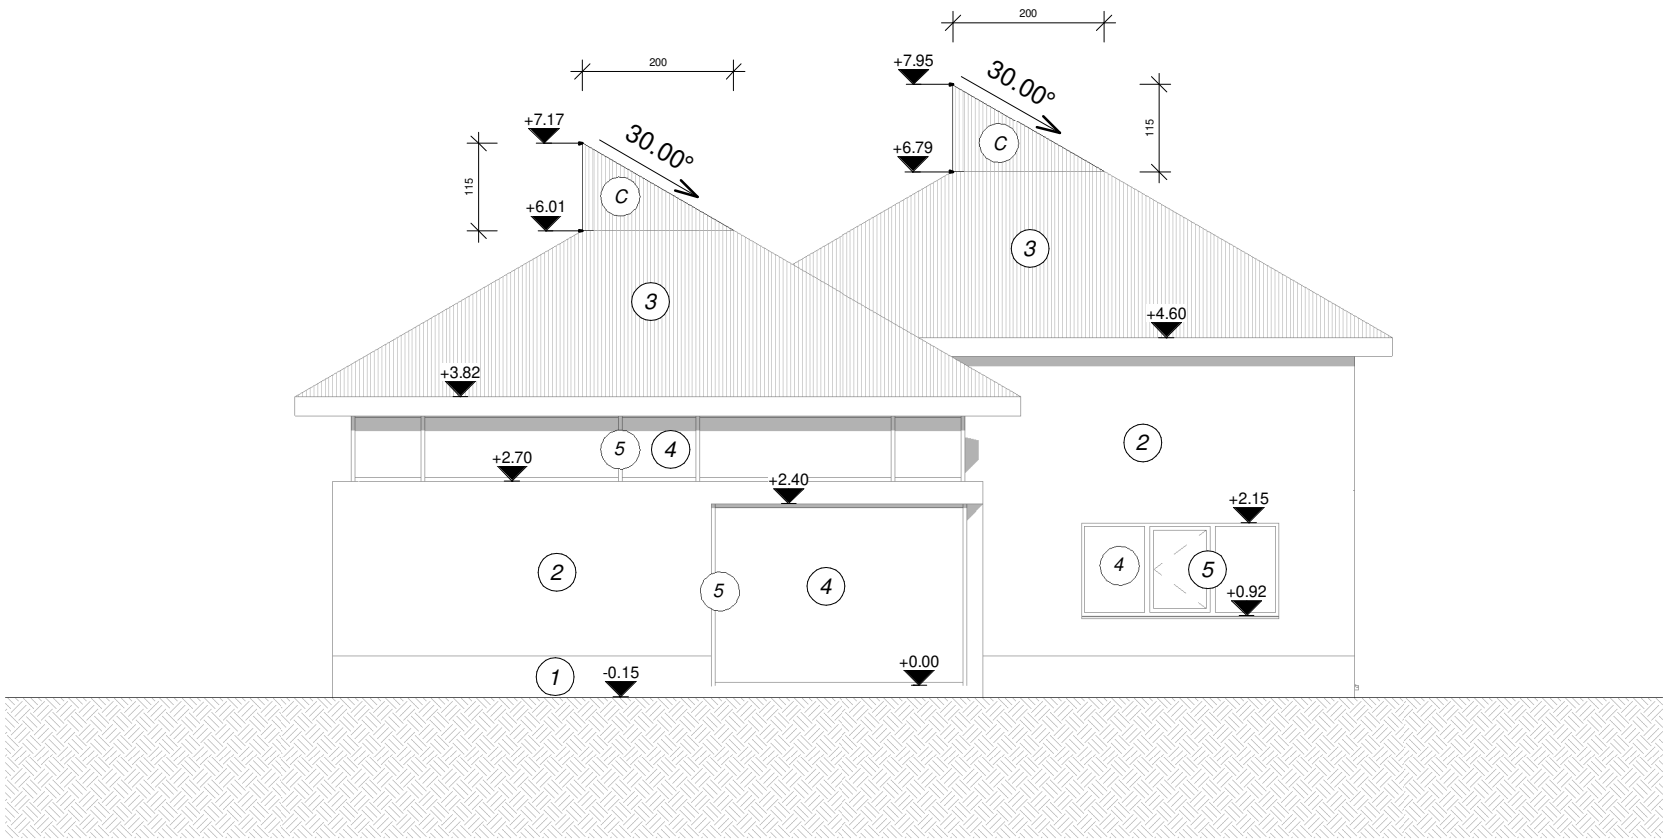

1	1 : 100	Achtergevel
---	---------	-------------

