


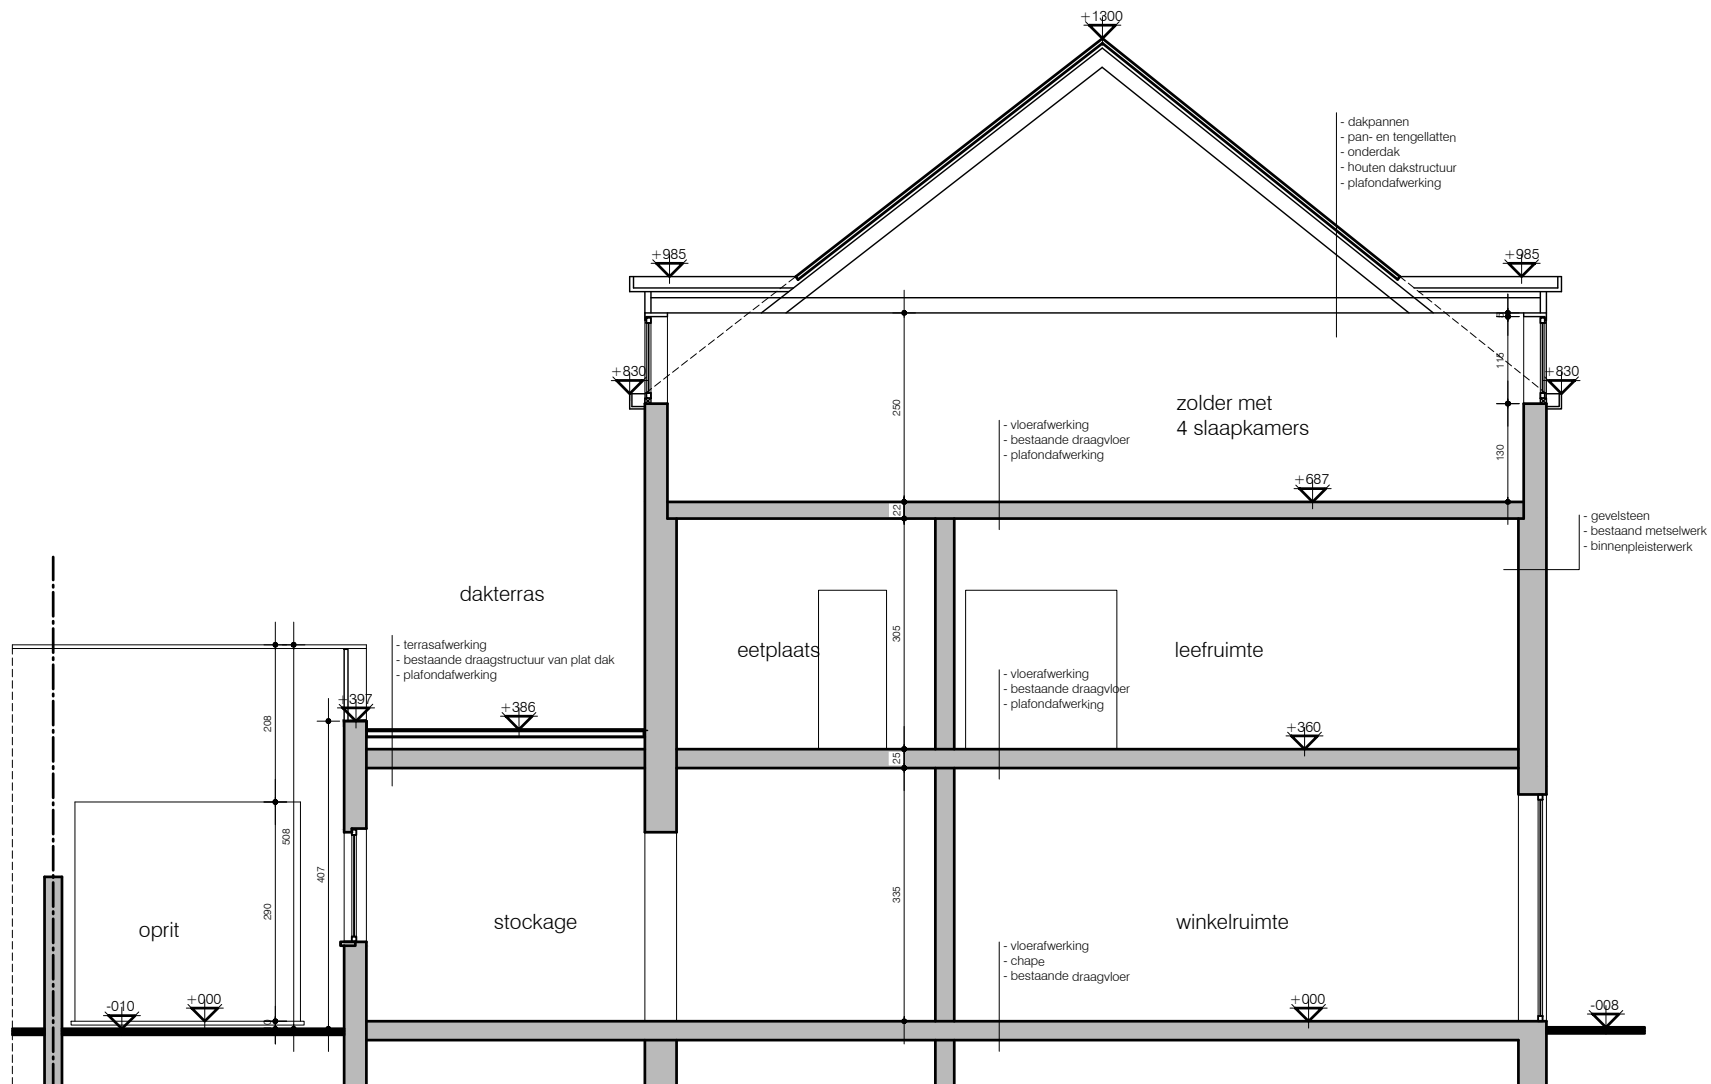

SNEDE AA
BESTAANDE TOESTAND 1/100

ARCHITECTENTEAM CATTOIR BVBA

Charles de Costerstraat 3 - 9050 Gentbrugge
tel. 09/231 76 31 - fax. 09/232 43 96 - gsm. 0475/32 97 24