


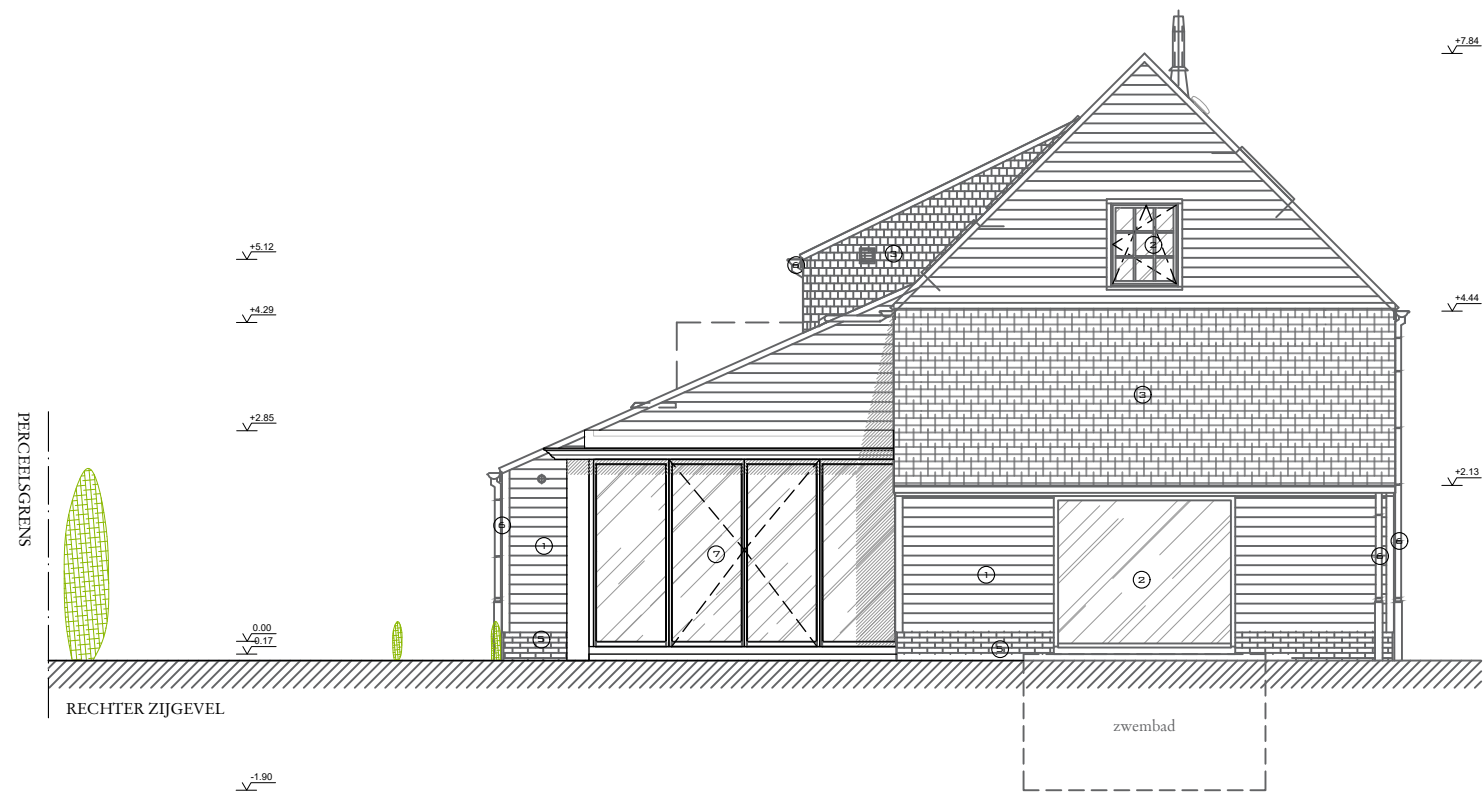

BERNARD DE CLERCK Architects
PROJECT:

Uitbreiding woning
Leiepark 21a, 9051 Sint-Denijs-Westrem

CLIENT:
Dhr. Dewitte
Leiepark 21a
9051 Sint-Denijs-Westrem

DATE:
2 december 2024

DRAWING:
NT- Rechterzijgevel
1/100 - A3