


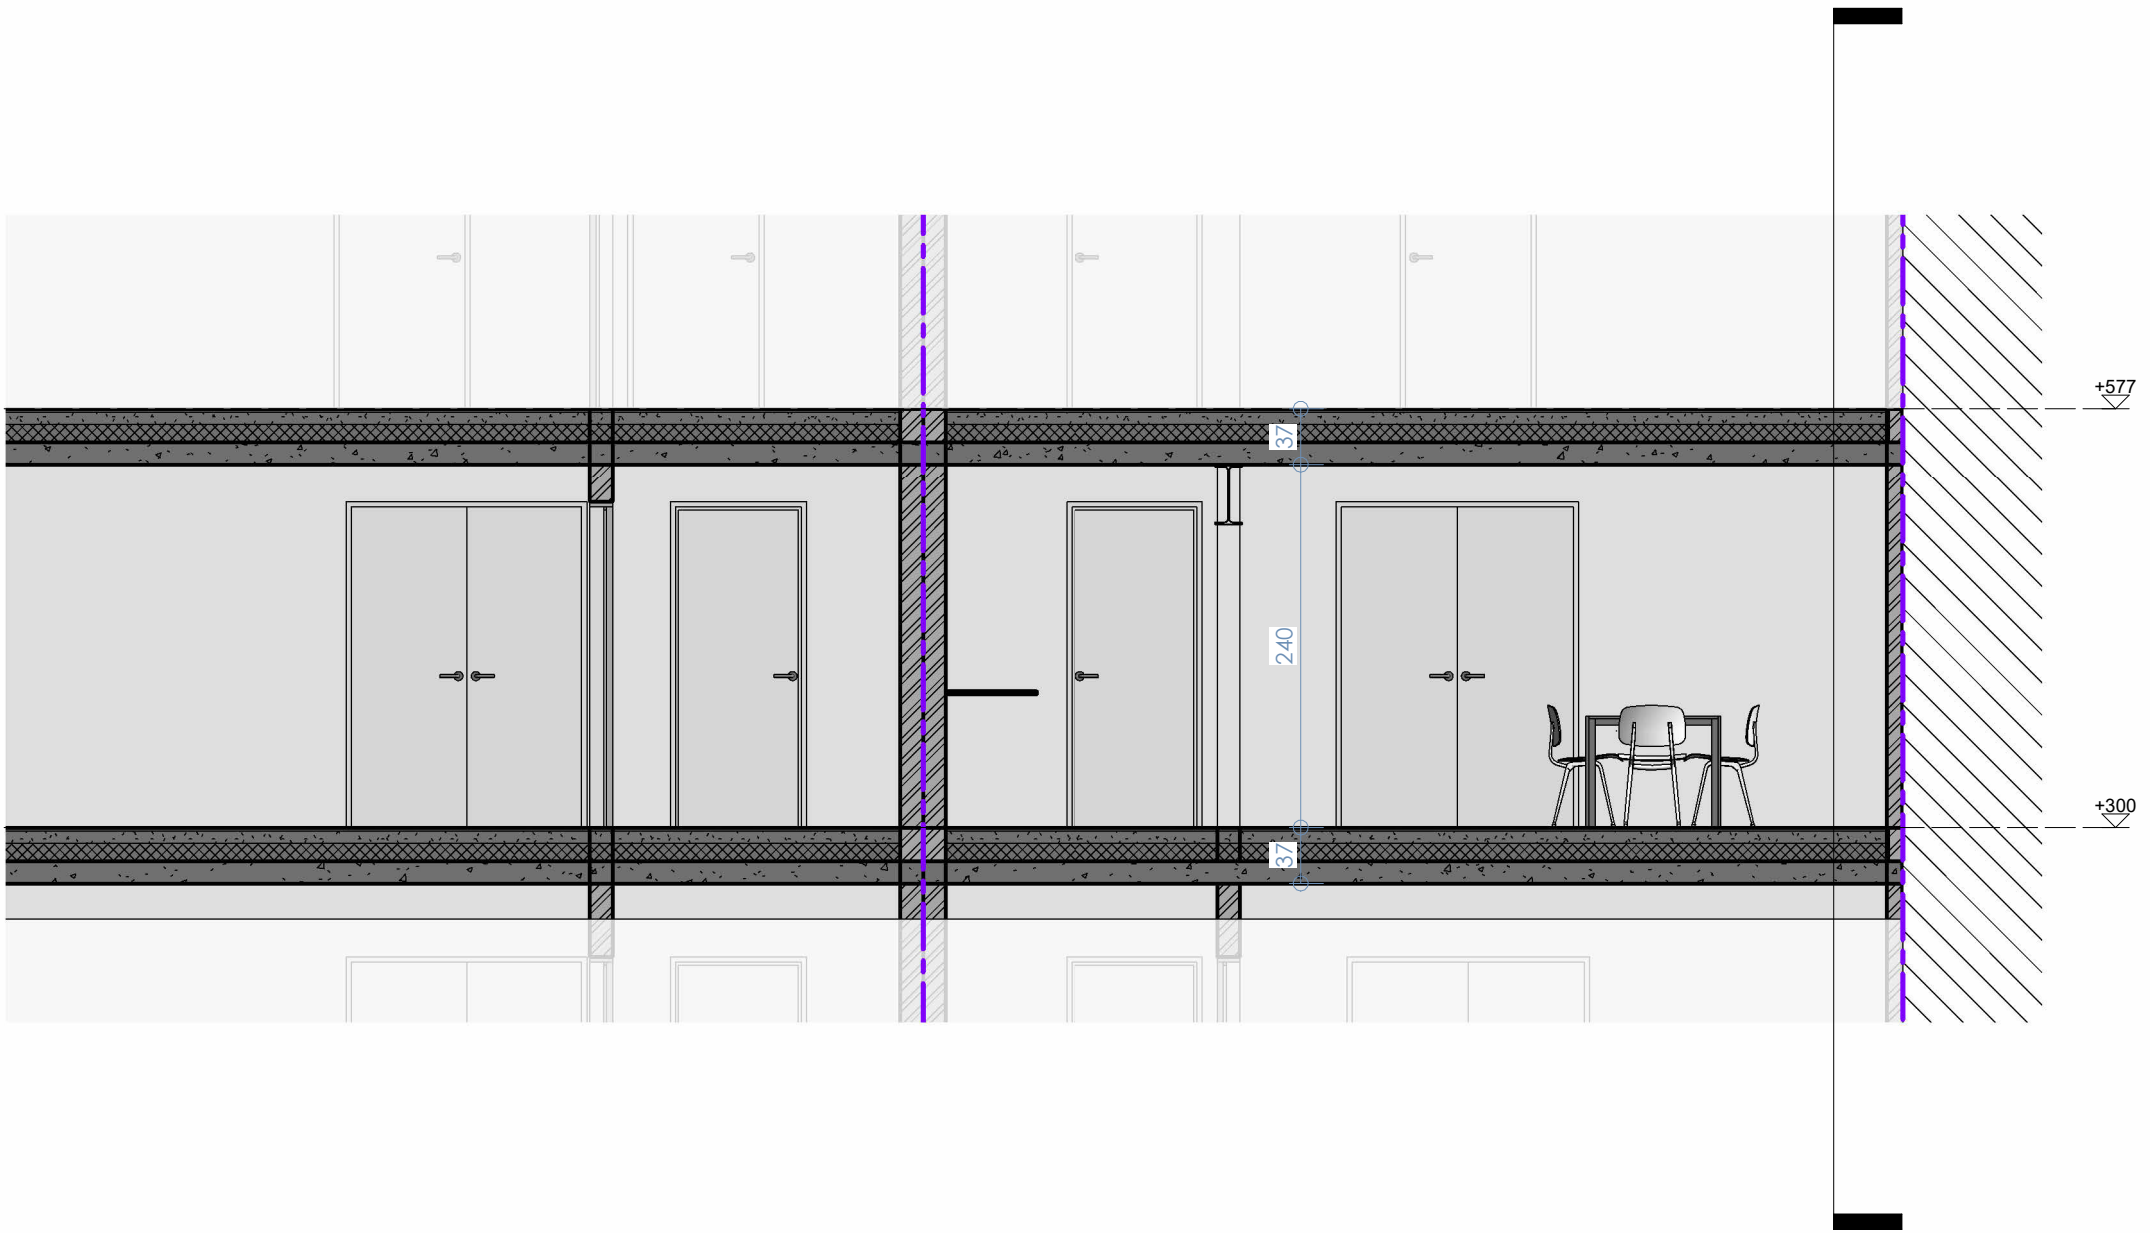

0.5 0 0.5 1 1.5 2 2.5
SCHAAL 1:50 m