


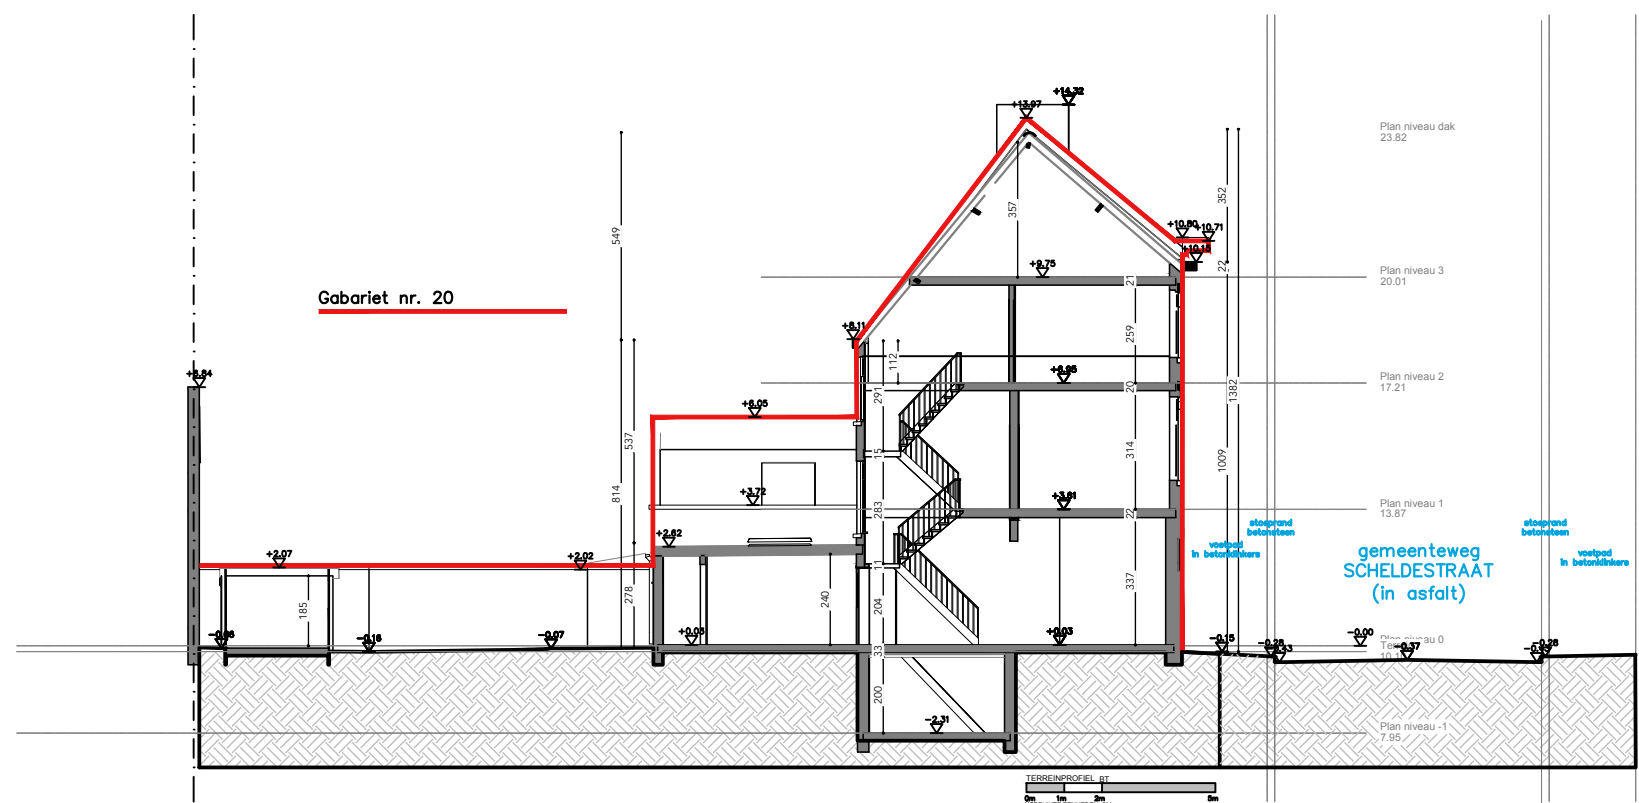

+32 (0) 479 88 39 40
www.petralialierman.com
info@petralialierman.com

2404 - JAPI

BOUWHEER: **
ADRES: **
CONTACT: ***

BOUWPLAATS: Scheldestraat 18, 9040 Sint-Amandsberg
KADASTER: Gent 19de afd. / St-Amandsberg 2de afd., sectie C, nr. 1160/00H000
CAPAKEY: 44432C1160/00H000

TERREINPROFIEL BT

Schaal: 1:200
datum: 19/03/2025
Blad: ... / ...