


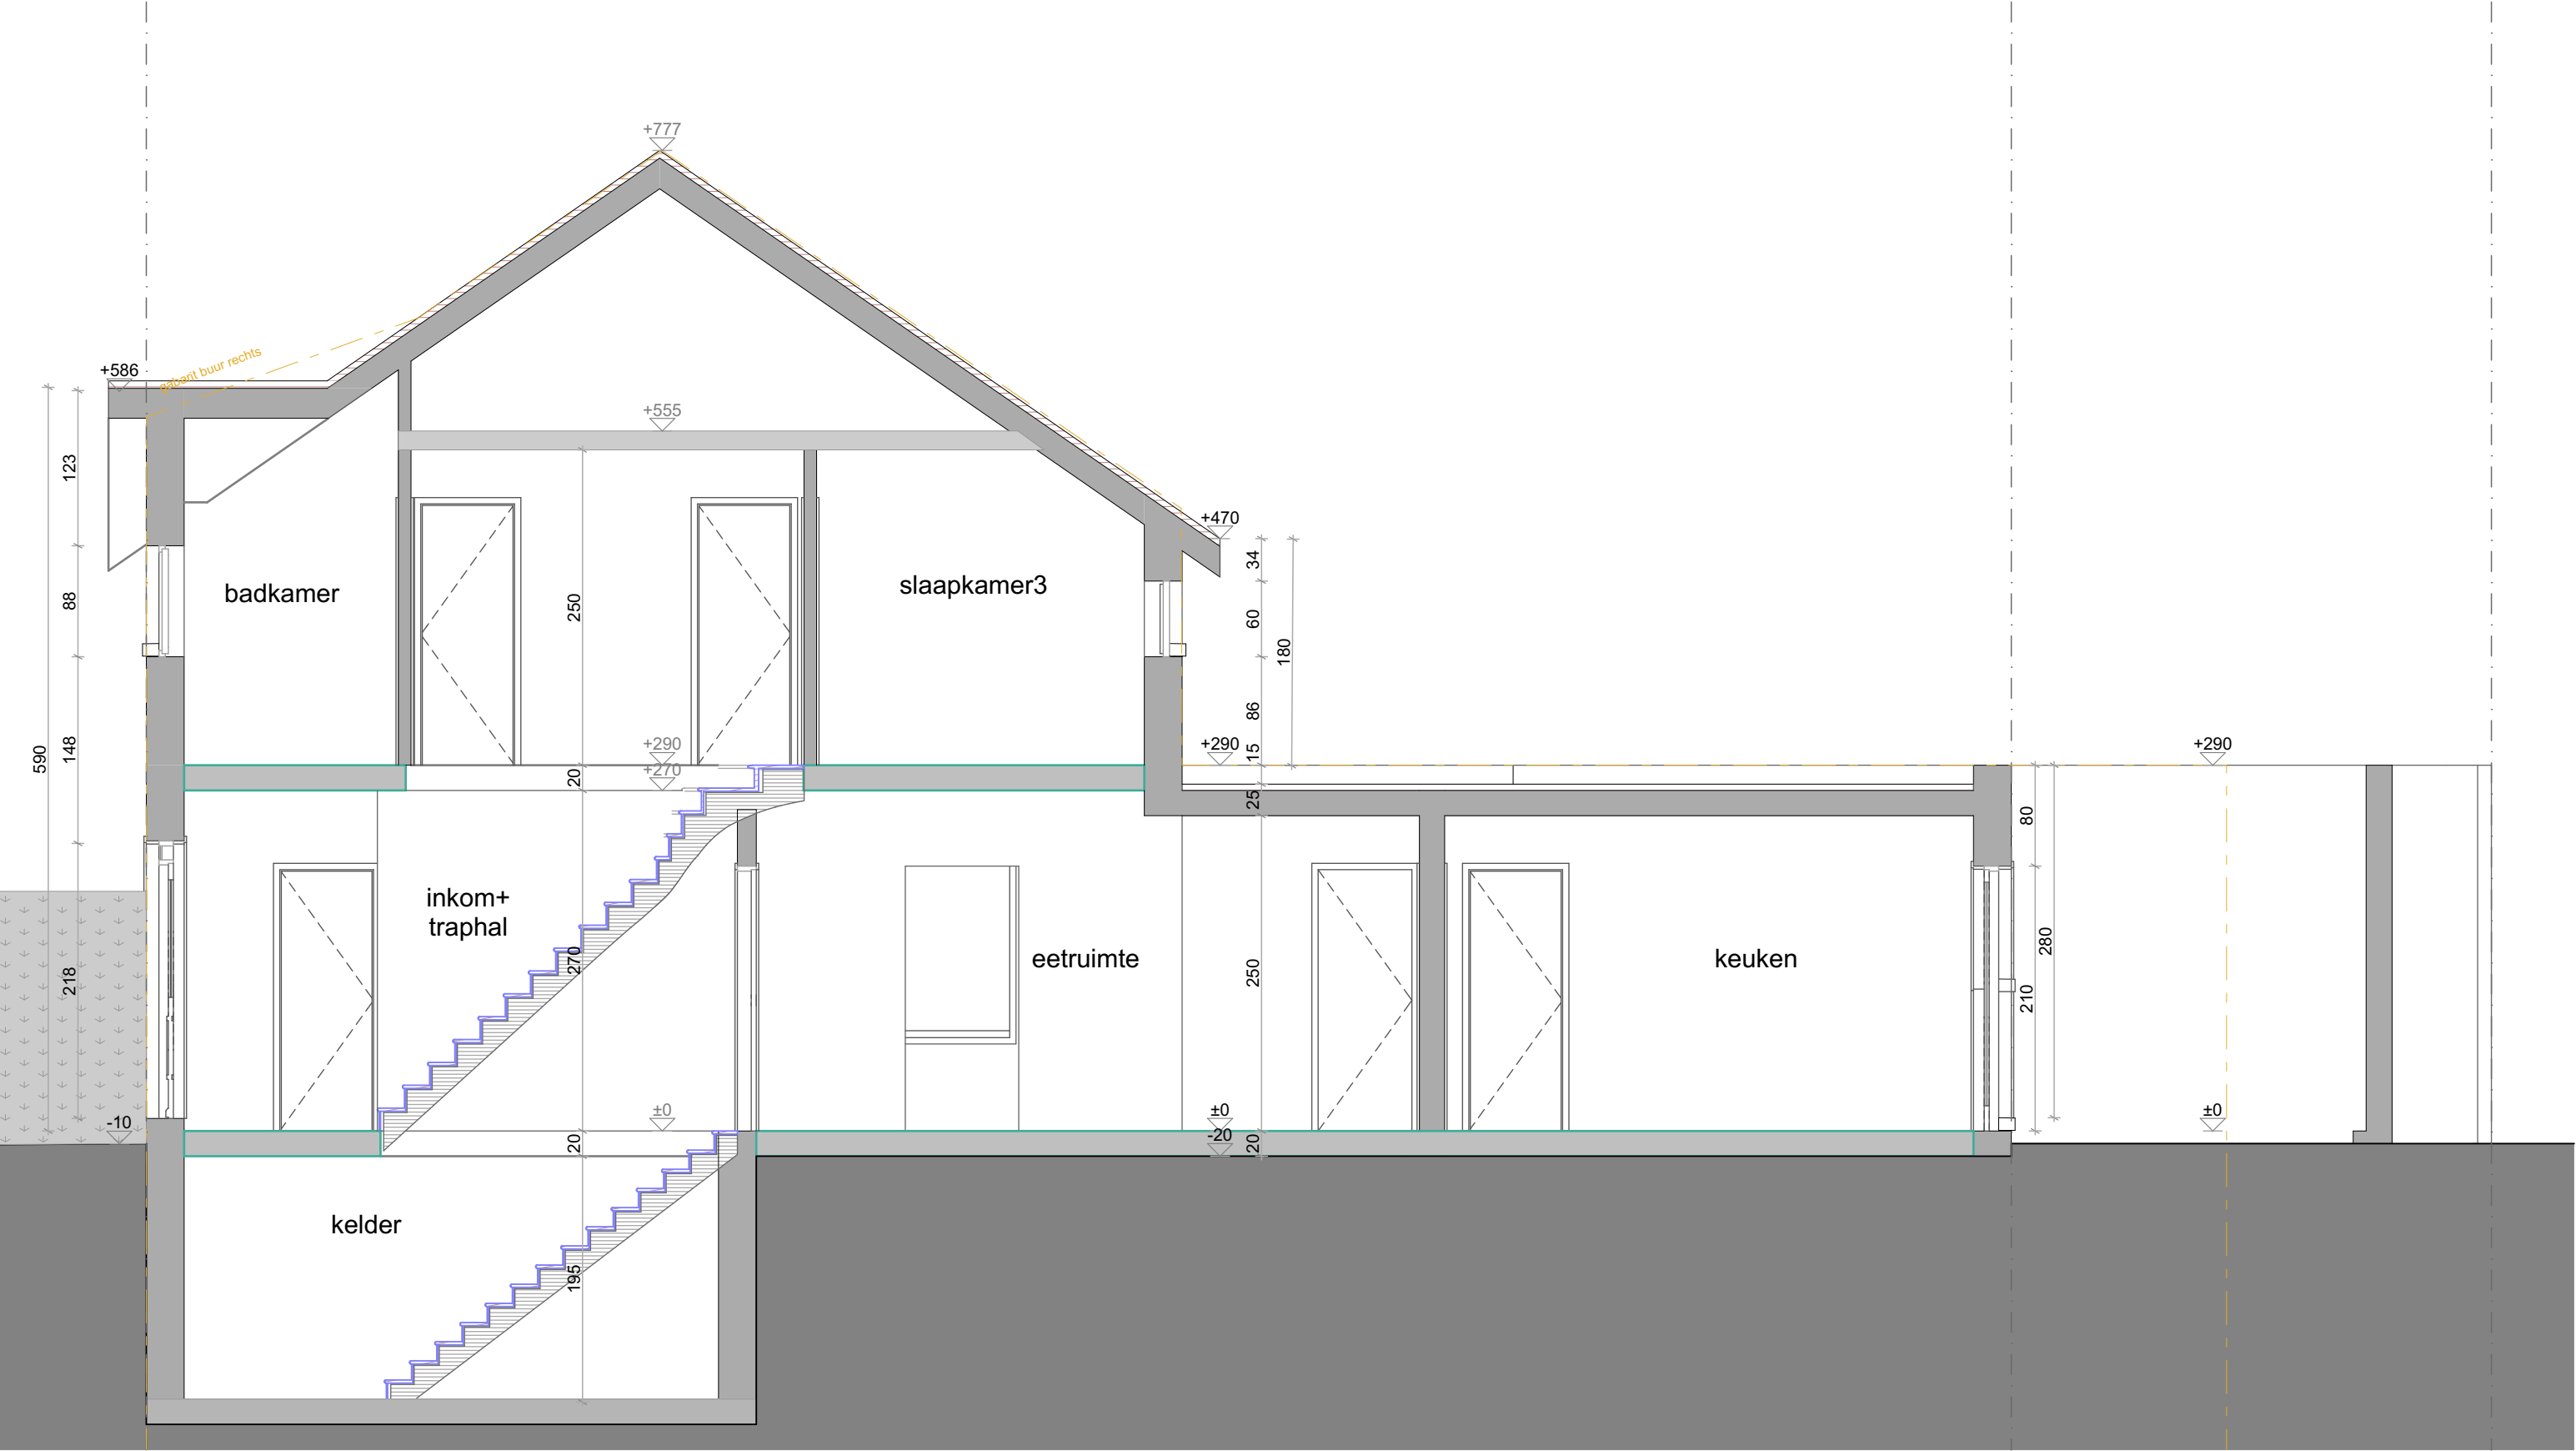

Project: Regularisatie Halfopenwoning	Bouwplaats: Invalidenstraat 25, 9041 Oostakker Kadaster: 17de afdeling, Sectie B, 1586R	Architect : HELLEBUYCK ARCHITECTEN COMM.V. Vriendschapstraat 37 9040 Gent- Sint Amandsberg tel. +32(0) 487 859 437 e-mail : info@architectjan.be jhellebuyck@gmail.com architectenbureau.hellebuyck.jan@telenet.be	DOSSIER : 852-24 PLANNR: BA_INVA25_S_V_1 DATUM : 14/01/2025 SCHAAL : 1/50 BLAD : 27/30
Plan: Vergunde Toestand Snede 1	Bouwheer: Sehan Kutlay Adres: Invalidenstraat 25, 9041 Oostakker		